

**THE HAMPSHIRE (TOWER STREET, WINCHESTER)  
(EXPERIMENTAL PROHIBITION OF DRIVING) ORDER 2023**

NOTICE IS HEREBY GIVEN that Hampshire County Council made the above-mentioned Order on 26<sup>th</sup> June 2023, in exercise of its powers and duties under Sections 9 and 10(2) of the Road Traffic Regulation Act 1984 (“the Act”) and of all other enabling powers, after consultation with the Chief Officer of Police in accordance with Part III of Schedule 9 to the Act and having discharged its duty under section 122 of the Act.

**THE GENERAL NATURE AND EFFECT OF THE ORDER :-** will for an experimental period of eighteen months prohibit vehicles from that length of Tower Street, Winchester between its junction with Staple Gardens and its junction with Jewry Street.

The existing order will be suspended for the duration of this order. In the event that the experiment is not made permanent the provisions contained in the existing order shall be reinstated.

The Order provides that in pursuance of section 10(2) of the Act, the specified officer may, if it appears essential in the interests of the expeditious, convenient and safe movement of traffic on the highway or for preserving or improving the amenities of the area through which any road affected by the Order runs, modify or suspend the Order or any of its provisions.

**DATE OF OPERATION:** The order will come into force on 14<sup>th</sup> July 2023 and continue in force until 13<sup>th</sup> January 2025.

**FURTHER DETAILS:** A copy of this notice, the order as made, a map showing the location and effects of the scheme, a statement of reasons and the order to be suspended may be viewed at <https://www.hants.gov.uk/community/publicnotices/?typeid=5> or inspected during the usual office hours at the following places:

- (i) The Arc, Jewry Street, Winchester SO23 8SB (Opening hours : Mondays to Saturdays 9.30 - 5 and Sundays 11 – 5)
- (ii) Customer Services, Winchester City Council, Colebrook Street, Winchester SO23 9LJ (Opening hours : Mondays to Thursdays 8.30 – 5 and Fridays 8.30 – 4.30)
- (iii) Hampshire County Council Headquarters, The Castle, Winchester, SO23 8UD (Opening hours : Mondays to Thursdays 8.30 – 5.15; Fridays 8.30 – 4.45)
- (iv) Copies of the Notice of Making and the Order as made can also be obtained by e-mailing [public.notices@hants.gov.uk](mailto:public.notices@hants.gov.uk) or by writing to Traffic Orders Team, Safer Roads and Parking, Universal Services, The Castle, Winchester SO23 8UD quoting reference : A1064/MB

**OBJECTIONS TO MAKING THE ORDER PERMANENT:** The County Council will be considering in due course whether the provisions of the order should be continued in force indefinitely. Any person may object to the making of an order for this purpose and such objections must be sent in writing to the undersigned, quoting reference A1064/MB, by 13<sup>th</sup> January 2024. Persons wishing to make objections or other representations are advised that in the order-making process, objections or other representations may become publicly available and therefore the names and addresses of those persons making objections or other representations may also be made publicly available.

**APPLICATION TO THE HIGH COURT:** Any person wishing to question the validity of the Order or of any of the provisions contained therein on the grounds that it is not within the relevant powers of the Road Traffic Regulation Act, 1984 or that any of the relevant requirements thereof or of any relevant regulations made thereunder have not been complied with in relation to the Order may, within six weeks of the date on which the Order was made, make application for that purpose to the High Court.

PATRICK BLOGG, Director of Universal Services, The Castle, Winchester, SO23 8UD

## HAMPSHIRE COUNTY COUNCIL

### ROAD TRAFFIC REGULATION ACT 1984

#### THE HAMPSHIRE (TOWER STREET, WINCHESTER) (EXPERIMENTAL PROHIBITION OF DRIVING) ORDER 2023

Hampshire County Council in exercise of its powers and duties under Sections 9, 10(1), 10(2), 122(1) and 122(2) of the Road Traffic Regulation Act 1984 (“the Act”), and all other enabling powers, and after consultation with the Chief Officer of Police in accordance with Part III of Schedule 9 to the Act, hereby makes the following order:

1. In this order, and the preamble and schedule hereto :  
  
“the Act” means the Road Traffic Regulation Act 1984;  
causing includes permitting;  
“vehicle” includes part of a vehicle;  
“pedal cycle” means a unicycle, bicycle, tricycle, or cycle having four or more wheels, not being in any case mechanically propelled unless it is an electrically assisted pedal cycle of such class as is to be treated as not being a motor vehicle for the purposes of the 1984 Act; and  
“road” means any length of highway or any other length of road to which the public has access, and includes bridges over which a road passes.
2. Save as provided in article 3 to this order no person shall cause any vehicle to proceed in the length of road specified in the schedule to this order.
3. Nothing in article 2 above shall render it unlawful for a vehicle to proceed in the length of road specified in the schedule to this order if the vehicle is:
  - (a) being used for or in connection with the conveyance of goods to or from any premises situated on or adjacent to that length of road;
  - (b) a pedal cycle;
  - (c) being used for fire and rescue service, police or ambulance purposes in relation to any premises situated on or adjacent to that length of road;
  - (d) being used for or in connection with the carrying out on or on premises situated on or adjacent to that length of road of any of the following:
    - (i) building, industrial or demolition operations;
    - (ii) removal of obstructions to traffic;
    - (iii) the maintenance, improvement or reconstruction of that length of road,  
or
    - (iv) the laying, erection, alteration or repair in, or in land adjacent to that length of road, of any sewer, or any main, pipe or apparatus for the supply of water, gas, electricity or telecommunication.
4. The Director of Universal Services as the authorised officer pursuant to section 10(2) of the Act, may if it appears essential in the interests of the expeditious, convenient and safe movement of traffic on the highway or for preserving or improving the amenities of the area through which any road affected by the Order runs, modify or suspend the order or any of its provisions.

5. The Hampshire (Tower Street, Winchester) (Prohibition of Driving) Order 2000 is hereby suspended.

6. This order shall come into force on *14th July* 2023 and continue in force until *13th January* 2025 and may be cited as "The Hampshire (Tower Street, Winchester) (Experimental Prohibition of Driving) Order 2023".

GIVEN this *26th* day of *June* 2023

THE COMMON SEAL of HAMPSHIRE )  
COUNTY COUNCIL was hereunto )  
affixed in the presence of: )

Authorised Signatory



**SCHEDULE**

**Road in the City of Winchester  
Prohibition of Driving**

Tower Street between its junction with Staple Gardens and its junction with Jewry Street.




**THE HAMPSHIRE (TOWER STREET, WINCHESTER)  
(EXPERIMENTAL PROHIBITION OF DRIVING) ORDER 2023**

**STATEMENT OF REASONS**

Tower Street is subject to an existing prohibition of driving which is enforced by drop down bollards. At the end of Tower Street adjacent to the junction with Jewry Street the bollards are currently set some 10m back from the junction with Jewry Street into Tower Street, with the result that drivers enter the end of Tower Street and park on the double yellow lines this then obstructs vehicles undertaking authorised deliveries of equipment to the theatre.

The purpose of this experimental order is to prevent the obstructive parking and to assess the effect of the order with regard to traffic flows on Jewry Street.

The proposal is to undertake an 18-month trial by installing removable bollards in line with the front of the Theatre with the expectation that this will prevent the obstructive parking.

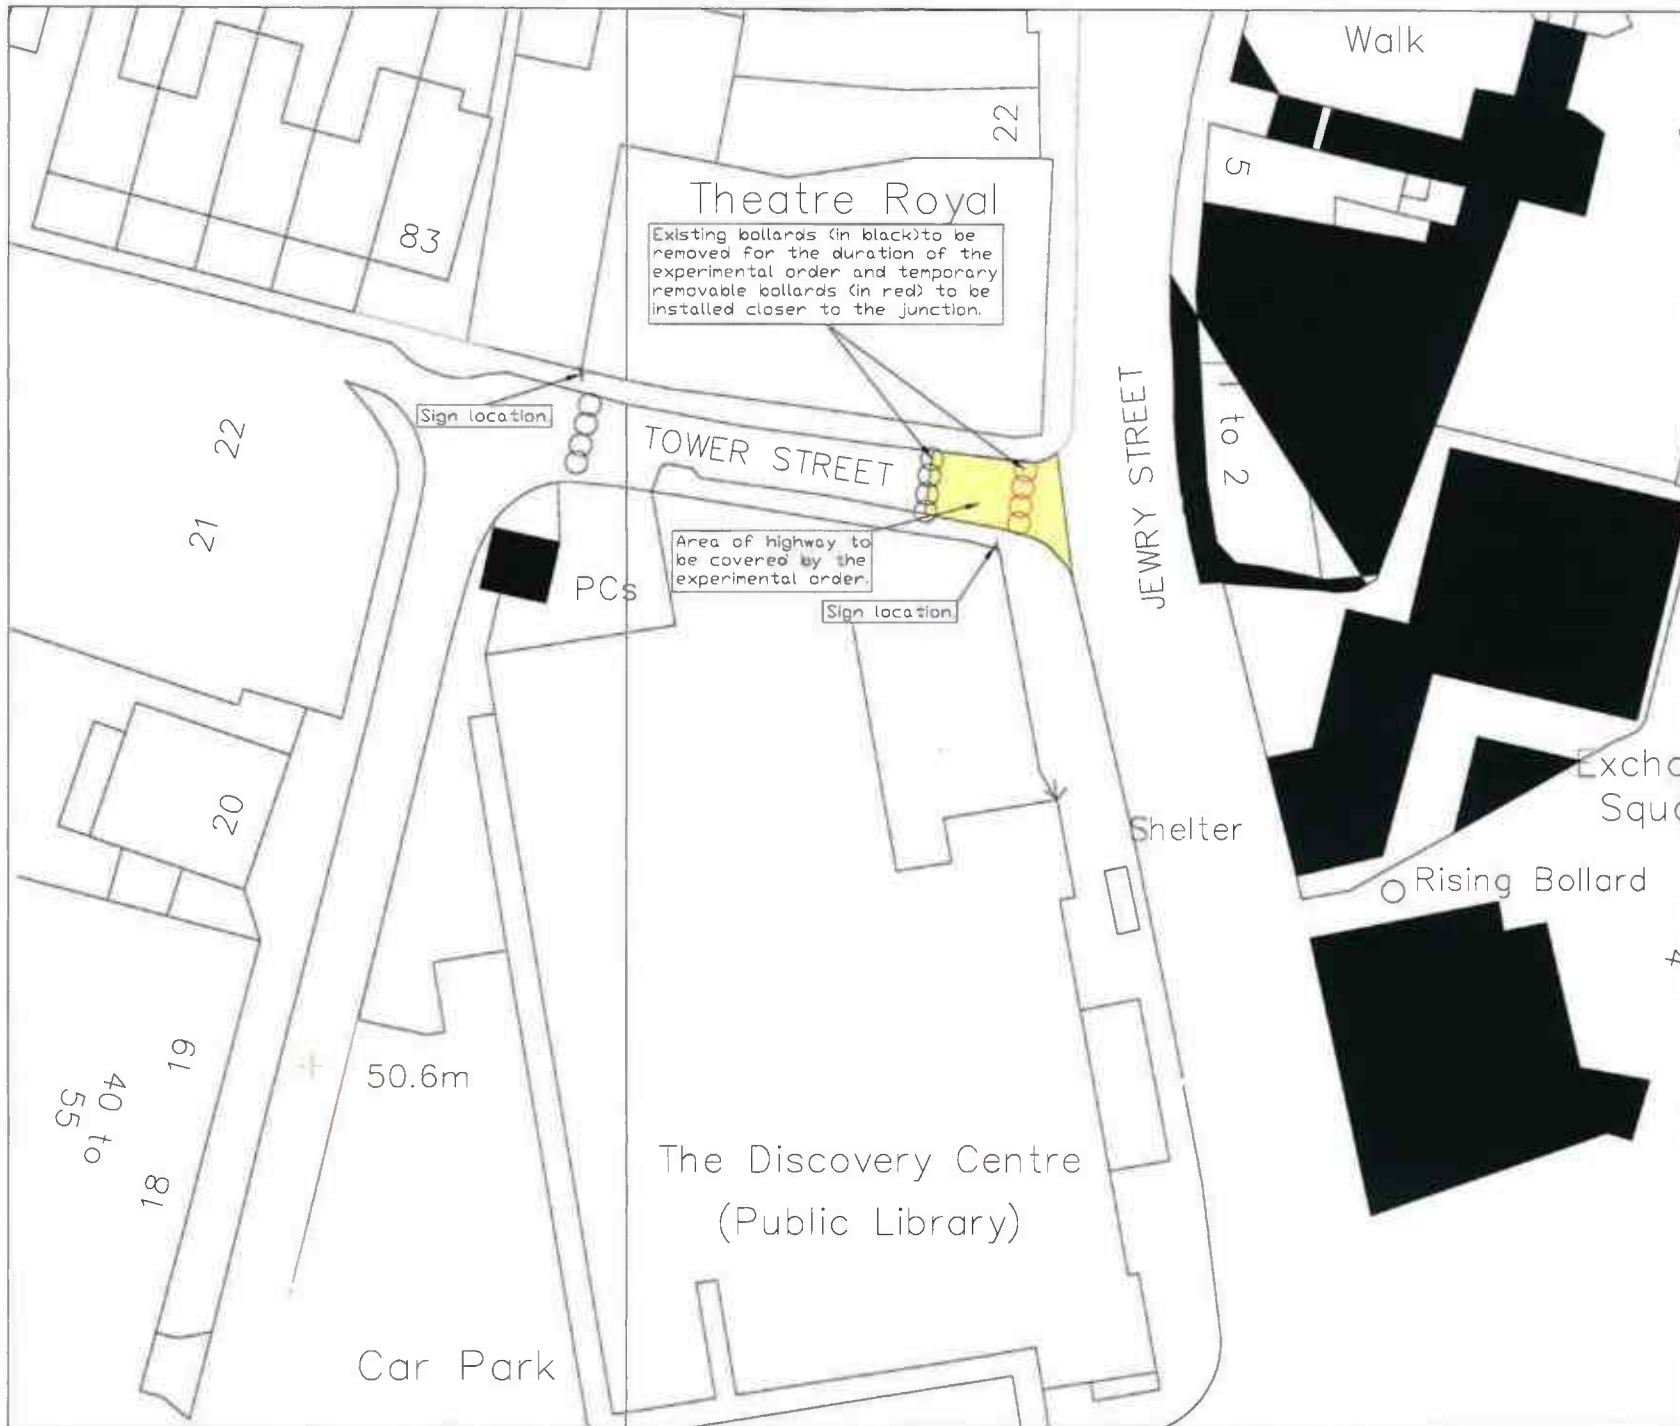

**GENERAL NOTES**

1. This drawing is © copyright Test Valley Borough 2020. No unauthorised reproduction of any kind is permitted.
2. No dimensions to be scaled from this drawing. Verified dimensions prior to construction. Immediately report any discrepancies on the document to the Architect / Contract Administrator.
3. Drawing to be read with all associated consultants drawings and specifications.
4. This map is reproduced from Ordnance Survey material with the permission of Ordnance Survey on behalf of the controller of Her Majesty's Stationery Office © Crown copyright. Unauthorised reproduction (infringes Crown copyright & may lead to prosecution or civil proceedings (100024295)).

Test Valley  
Borough Council

Notes

Test Valley Borough Council  
Property and Asset Management  
Beech Hurst, Weyhill Road,  
Andover SP10 3AJ  
Tel: 01264 368000

**PROJECT**  
Tower Street Winchester  
Driving Prohibition Order alteration

**SHEET**  
Details of proposed measures

**DATE**  
18 April 2023

<b>SCALE</b> NTS @ A3	<b>DRAWN</b> DRP	<b>CHKD</b> SMN
--------------------------	---------------------	--------------------

<b>DRAWING NUMBER</b> PR1-294-01	<b>REV</b> A
-------------------------------------	-----------------

**SUITABILITY**  
Detail Design

*Suspended*

*PT 26A/484*

**HAMPSHIRE COUNTY COUNCIL**  
**ROAD TRAFFIC REGULATION ACT 1984**  
**THE HAMPSHIRE (TOWER STREET, WINCHESTER)**  
**(PROHIBITION OF DRIVING) ORDER 2000**

Hampshire County Council in exercise of its powers under Sections 1(1) and (2), 2(1) to (3) and 3(2) of the Road Traffic Regulation Act 1984 ("the Act"), and of all other enabling powers, and after consultation with the Chief Officer of Police in accordance with Part III of Schedule 9 to the Act, hereby makes the following Order:-

1. Save as provided in Article 2 of this Order, no person shall cause any vehicle to proceed in that length of road specified in the Schedule to this Order.
2. Nothing in Article 1 of this Order shall make it unlawful for a vehicle to proceed in the length of road specified in the Schedule to this Order if the vehicle is:-
  - (a) being used for or in connection with the conveyance of goods to or from any premises situated on or adjacent to that length of road;
  - (b) a pedal cycle;
  - (c) being used for fire and rescue service, police or ambulance purposes in relation to any premises situated on or adjacent to that length of road, or
  - (d) being used for or in connection with the carrying out on or on premises situated on or adjacent to, that length of road of any of the following operations, namely:-
    - (i) building, industrial or demolition operations;
    - (ii) the removal of obstructions to traffic;
    - (iii) the maintenance, improvement or reconstruction of that length of road, or
    - (iv) the laying, erection, alteration or repair in, or in land adjacent to that length of road, of any sewer, or any main, pipe or apparatus for the supply of water, gas, electricity or telecommunication.
3. This Order shall come into operation on the *30th October* 2000 and may be cited as "The Hampshire (Tower Street, Winchester) (Prohibition of Driving) Order 2000".

GIVEN this 16th day of October 2000

35/0410

THE COMMON SEAL of HAMPSHIRE )  
COUNTY COUNCIL was hereunto )  
affixed in the presence of :- )



*huswoodal*

Authorised Signatory

SCHEDULE

Length of road in the City of Winchester  
Prohibition of Driving

Tower Street between its junction with Staple Gardens and a point 10 metres west of its junction with Jewry Street.

8272300