

THE HAMPSHIRE (FAREHAM) (PROHIBITION AND RESTRICTION OF WAITING AND PARKING PLACES) (CONSOLIDATION) ORDER 2023 (VARIATION NO. 8) (NEWTOWN ROAD, WARSASH) ORDER 2026

NOTICE IS HEREBY GIVEN that Hampshire County Council made the above-mentioned Order on Tuesday 7th July 2026, in exercise of its powers and duties under Sections 1, 2, 3, 4, 5, 32, 35, 45, 46, 47, 49, 51, 53 and 122 of the Road Traffic Regulation Act 1984 (“The Act”), Part IV of Schedule 9 to the Act, and of all other enabling powers, after consultation with the Chief Officer of Police in accordance with Part III of Schedule 9 of the Act, and having discharged its duty under section 122 of the Act.

GENERAL NATURE AND EFFECTS OF THE ORDER: Changes to the layout of existing junctions, the addition of a new junction and the inclusion of a dropped kerb pedestrian crossing point have been approved by Hampshire County Council as a part of the Metis Homes, Warsash Maritime Academy re-development works.

The proposed new parking controls are summarised as follows:

- Extend the existing double yellow lines to cover the new informal pedestrian crossing point.
- Remove double yellow lines from map-based orders, currently positioned across upgraded and newly constructed junctions.

As a part of this scheme, it will be necessary to implement a new Traffic Regulation Order to amend existing parking restrictions in part to prevent the impediment of sight lines and obstruction from potential parked vehicles adjacent to the new crossing point and the restriction tied to this is described as:

No Waiting at Any Time

Road	Side	Length
Newtown Road	East	Between a point 57 metres north of its junction with Gilchrist Gardens and a point 54 metres north of that point.

DATE OF OPERATION: The order will come into force on Saturday 18th July 2026.

FURTHER DETAILS: A copy of this notice, the proposed order, a map showing the location and effect of the proposal, a statement of reasons and the order to be varied may be viewed at <https://www.hants.gov.uk/community/publicnotices/?typeid=5> or inspected during the usual office hours at the following places:

- Fareham Library, Osborn Road, Fareham, PO16 7EN (Opening hours: Monday, Tuesday & Thursday – Saturday: 09.30 – 17.00; Wednesday: 09.30 – 13.30)
- Fareham Borough Council, Civic Offices Customer Services, Civic Way, Fareham, PO16 7AZ (Opening hours: Monday to Friday 08.45 – 17.15)
- Hampshire County Council Headquarters, The Castle, Winchester, SO23 8UJ (Opening hours: Mondays to Thursdays 8.30 – 5.15; Fridays 8.30 – 4.45)
- Copies of the order as made, plan and statement of reasons can also be obtained by e-mailing public.notices@hants.gov.uk or by writing to Traffic Orders Team, Safer Roads and Parking, Universal Services, 2nd Floor, Elizabeth II Court West, The Castle, Winchester SO23 8UD quoting reference: A2139/MJB

APPLICATION TO THE HIGH COURT: Any person desiring to question the validity of the Order or of any of its provisions on the grounds that it is not within the relevant powers of the Act, or that any of the relevant requirements of the Act or of any relevant instrument made thereunder has not been complied with in relation to the Order may, by Tuesday 18th August 2026 make application for the purpose to the High Court.

PATRICK BLOGG Director of Universal Services, The Castle, Winchester, SO23 8UD

**THE HAMPSHIRE (FAREHAM) (PROHIBITION AND RESTRICTION OF WAITING
AND PARKING PLACES) (CONSOLIDATION) ORDER 2023 (VARIATION NO. 8)
(NEWTOWN ROAD, WARSASH) ORDER 2026**

Statement of Reasons

Hampshire County Council proposes to implement a Traffic Regulation Order (TRO) for new and amended parking controls along Newtown Road, Warsash.

Changes to the layout of existing junctions, the addition of a new junction and the inclusion of a dropped kerb pedestrian crossing point have been approved by Hampshire County Council as a part of the Metis Homes, Warsash Maritime Academy re-development works.

As a part of this scheme, it will be necessary to implement a new Traffic Regulation Order to amend existing parking restrictions in part to prevent the impediment of sight lines and obstruction from potential parked vehicles adjacent to the new crossing point.

HAMPSHIRE COUNTY COUNCIL
ROAD TRAFFIC REGULATION ACT 1984

**THE HAMPSHIRE (FAREHAM) (PROHIBITION AND RESTRICTION OF WAITING
AND PARKING PLACES) (CONSOLIDATION) ORDER 2023 (VARIATION NO. 9)
(NEWTOWN ROAD, WARSASH) ORDER 2026**

Hampshire County Council in exercise of its powers and duties under Sections 1, 2, 3, 4, 5, 32, 35, 45, 46, 47, 49, 51, 53 and 122 of the Road Traffic Regulation Act 1984 ("The Act"), Part IV of Schedule 9 to the Act, and of all other enabling powers, and after consultation with the Chief Officer of Police in accordance with Part III of Schedule 9 to the Act, hereby makes the following Order:

1. In this Order:
"The Principal Order" means "The Hampshire (Fareham) (Prohibition and Restriction of Waiting and Parking Places) Consolidation Order 2023"
2. Article 6 of The Principal Order shall have effect as though plans: IM95 attached thereto are replaced by plans: IM95 attached hereto.
3. The Principal Order shall be revoked to the extent specified in the Schedule to this Order
4. This Order shall come into operation on the *Saturday 18th July* 2026 and may be cited as "The Hampshire (Fareham) (Prohibition and Restriction of Waiting and Parking Places) (Consolidation) Order 2023 (Variation No. 9) (Newtown Road, Warsash) Order 2026".

GIVEN this *Tuesday 7th* day of *July*

2026

THE COMMON SEAL of HAMPSHIRE)
COUNTY COUNCIL was hereunto affixed)
In the presence of:)



Sheena Sayer
Solicitor
Hampshire County Council

Authorised Signatory




SCHEDULE

Revocations

Plan Number	Superseded No.	Revision No.
IM95	0	1

THE HAMPSHIRE COUNTY COUNCIL PROHIBITION AND RESTRICTION OF WAITING AND PARKING PLACES MAP SCHEDULES

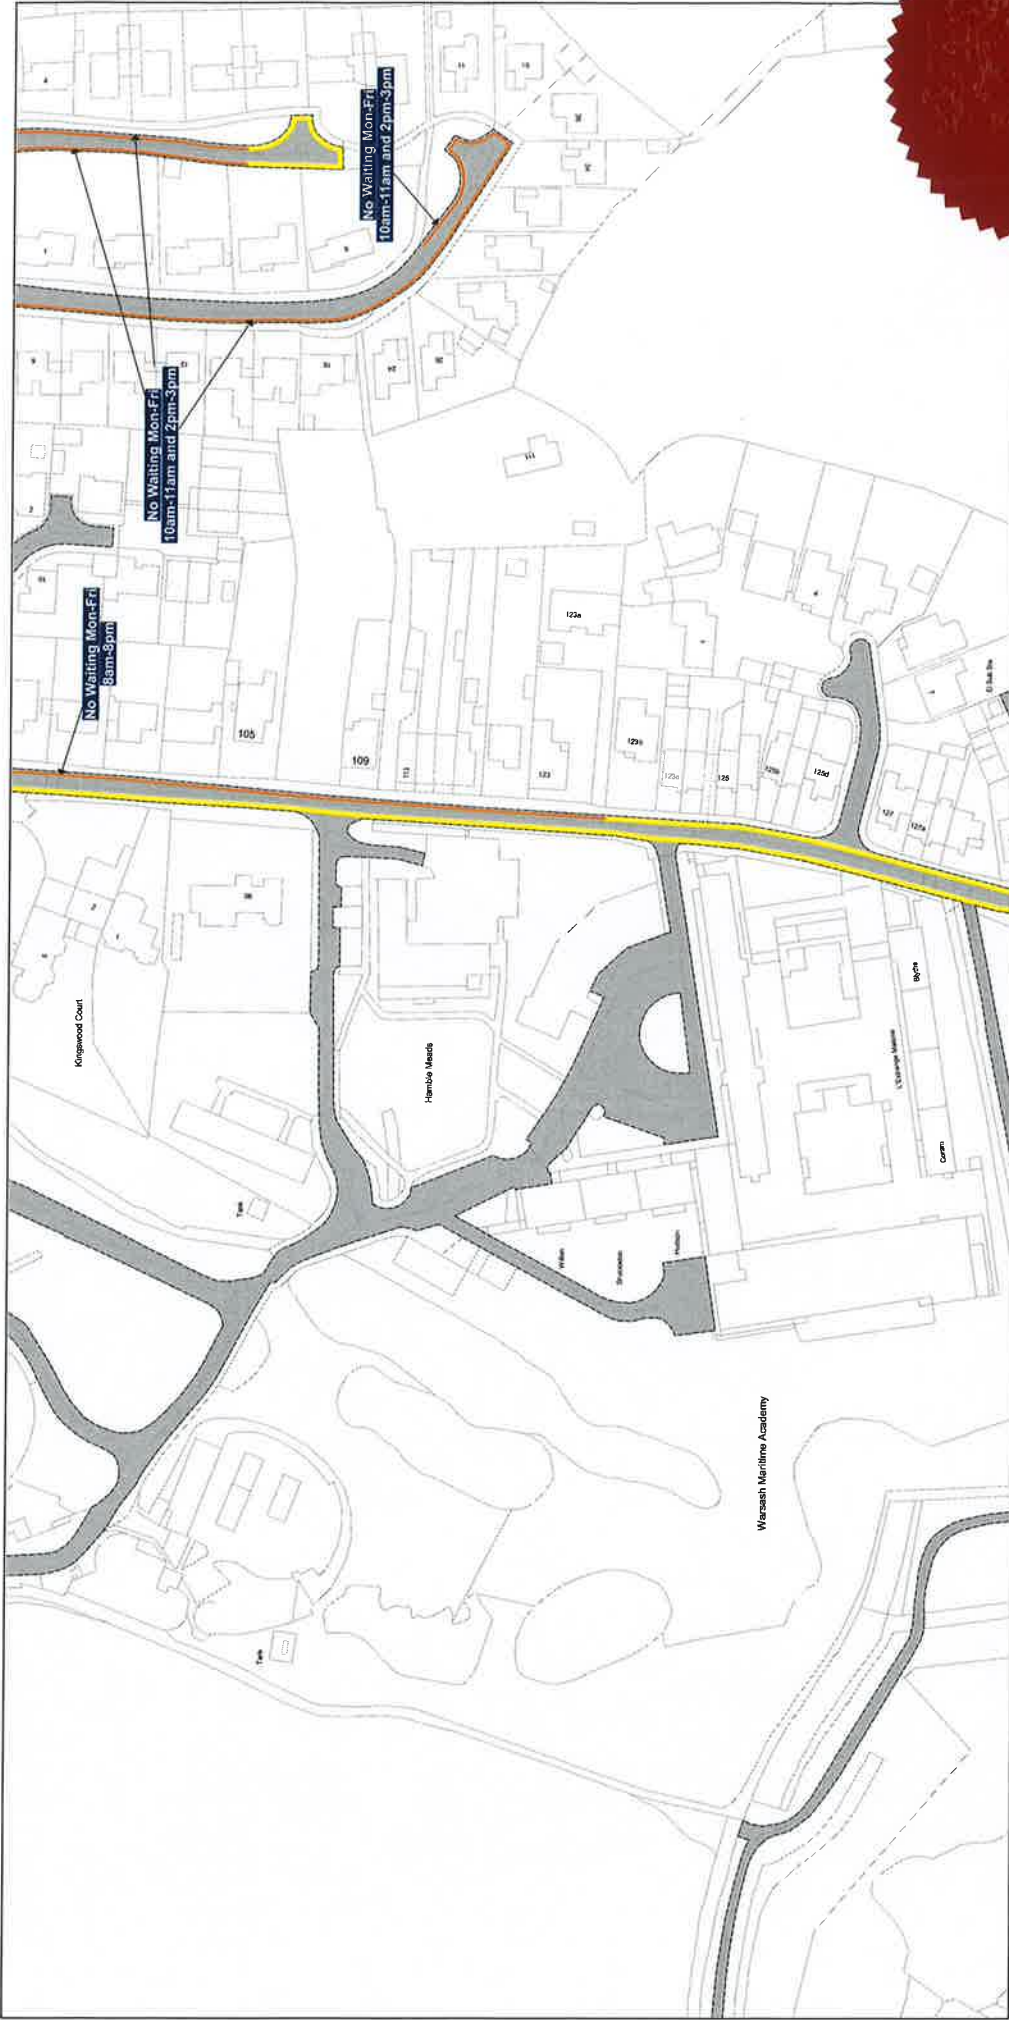

NOTE: SEE STATIC MAP SCHEDULES LEGEND FOR RESTRICTIONS DISPLAYED

SCALE - 1 : 1250 at A3 size
This map is reproduced from Ordnance Survey material with the permission of Ordnance Survey on behalf of the Controller of Her Majesty's Stationary Office © Crown Copyright. Unauthorised reproduction infringes Crown copyright and may lead to prosecution or civil proceedings. Hampshire County Council Licence No: 100019180 2025



Status:

Tile Reference: Tile Ref: IM95

Sheet Revision Number: DRAFT

Sheet Active From:

