

TRAFFIC ORDER PROPOSALS – PARKING AND WAITING RESTRICTIONS ON ASHLEY ROAD, AUSTEN ROAD, BIDEFORD CLOSE, CROMWELL WAY, DENE ROAD, ELM GROVE ROAD, FAIRFAX ROAD, FIELD ROAD, HAZEL AVENUE, HARBOUR CLOSE, MAYFIELD ROAD, MORRIS ROAD, NEVILLE DUKE ROAD, PINWOOD PARK, SANDY LANE, WOBURN AVENUE & WREN WAY, FARNBOROUGH

NOTICE IS HEREBY GIVEN that Hampshire County Council (“the Council”) proposes to make the above-mentioned Order, in exercise of its powers and duties under Sections 1, 2, 4, 32, 35, 45, 46, 39, 53 and 122 of the Road Traffic Regulation Act 1984 (“the Act”), Part IV of Schedule 9 to the Act, and of all other enabling powers, after consultation with the Chief Officer of Police in accordance with Part III of Schedule 9 to the Act and having discharged its duty under section 122 of the Act.

GENERAL NATURE AND EFFECTS OF THE ORDER: Will be to amend ‘The Rushmoor Borough Council (Various Roads in Farnborough) (Prohibition and Restriction of Waiting and On Street Parking Places) (Farnborough Consolidation) (C0021) Order 2021’ as follows:

- (i) Remove the following item from Schedule 1.06: Waiting Prohibited at Any Time:
Ashley Road - West Side - From a point 15 metres south of its junction with Ashley Road in a southerly direction for 40.1 metres.
- (ii) Remove the following item from Schedule 5.03: Waiting Permitted between 10.00am and 11.00am and Between 2.00pm and 3.00pm (Mondays to Saturdays Inclusive) Area F2 Permit Holders Only:
Elm Grove Road – East Side – From a point 15 metres south of its junction with Union Street in a southerly direction to a point 15 metres north of its junction with Clockhouse Road.
- (iii) Remove the following item from Schedule 5.09: Waiting Permitted Between 8.30am and 4.30pm 1st September to 31st July (Mondays to Fridays Inclusive) Bank Holidays Exempt ‘R Grange Farnborough’ Permit Holders Only:
Cromwell Way - South Side - From a point 65.4 metres east of the junction with Marston Drive in an easterly direction for 5.6 metres.
- (iv) Insert the following items into Schedule 1.01: Waiting Prohibited Including Loading and Unloading at All Times:
Austen Road - Both Sides - Between its junction with Mayfield Road and a point 8 metres south of that point.
Mayfield Road - North Side - Between a point 15 metres west of the entrance of Cherrywood Community Primary School and a point 15 metres east of that junction.
Mayfield Road - South Side - Between a point 15 metres west of its junction with Austen Road and a point 15 metres east of that junction.
Pinewood Park (South Entrance) - Both Sides - Between its junction with Sandy Lane and a point 17 metres north-west of that point.
Sandy Lane - North-West Side - Between a point 22.5 metres south-west of its junction with Pinewood Park and a point 21.6 metres north-east of that junction.
- (v) Insert the following items into Schedule 1.06: Waiting Prohibited at Any Time on Any Day:
Ashley Road - South-West Side - Between its junction with Ashley Road and a point 50 metres north-west of that point.
Ashley Road - Both Sides - Between its junction with Woburn Avenue and a point 15 metres south of that point.

Bideford Close - Both Sides - Between its junction with Wren Way and a point 15 metres east of that point.

Dene Road - Both Sides - Between its junction with Hazel Avenue and a point 10 metres east of that point.

Fairfax Road - North Side - Between a point 10 metres west of the access with William Hitchcock House and a point 10 metres east of that junction.

Field Road - East Side - Between its junction with Neville Duke Road and a point 12 metres north of that point.

Hazel Avenue - North-West Side - Between a point 19 metres south-west of its junction with Welbeck Close and a point 20 metres south-west of that point.

Hazel Avenue - South-East Side - Between its junction with Dene Road and a point 10 metres South of that junction.

Hazel Avenue – South-East Side – Between its junction with Dene Road and a point 10 metres north of that junction.

Harbour Close - South-West Side - Between a point 46 metres north of its junction with Greatfield Road and a point 13 metres north-west then south-west of that point.

Morris Road – East Side – Between its junction with Briarleas Court and a point 10 metres north of that point.

Morris Road – East Side – Between its junction with Briarleas Court and a point 10 metres south of that point.

Morris Road - West Side - Between a point 15 metres south of its junction with Queens Road and a point 4 metres south of that point.

Neville Duke Road - North Side - Between its junction with Field Road and a point 17 metres east of that point.

Neville Duke Road - South Side - Between its junction with Field Road and a point 10 metres west of that point.

Neville Duke Road – South Side - Between its junction with Neville Duke Road and a point 23 metres east of that point.

Woburn Avenue - South-West Side - Between its junction with Ashley Road and a point 15 metres south-east of that point.

Wren Way - North-West Side - Between a point 15 metres south-west of its junction with the service road between Nos. 103 and 105 Wren Way and a point 15 metres north-east of that junction.

Wren Way - West Side - Between a point 15 metres south of its junction with the service road for Nos. 81-87 Wren Way and a point 15 metres north of that junction.

Wren Way – West Side - Between a point 15 metres south of its junction with the service road for Nos. 65-71 Wren Way and a point 15 metres north of that junction.

Service road between Nos. 103 and 105 Wren Way - North-East Side - Between its junction with Wren Way and a point 8 metres north-west of that point.

Service road between Nos. 103 and 105 Wren Way - North-West Side - Between its junction with Wren Way and a point 8 metres north-west of that point.

Service road for Nos. 81-87 Wren Way - Both Sides - Between its junction with Wren Way and a point 8 metres west of that point.

Service road for No. 65-71 Wren Way - Both Sides - Between its junction with Wren Way and a point 8 metres west of that point.

- (vi) Insert the following item into Schedule 3.07: Waiting Prohibited Between 8.00am and 10.00am and Between 3.00pm and 4.00pm Mondays to Fridays Inclusive:

Ashley Road - East, then South-West Side - Between a point 4 metres north of the northern boundary of No. 38 Ashley Road and a point 54 metres north, then east of that point.

- (vii) Insert the following item into a new Schedule 5.14: Waiting Limited to 1 Hour Between 8.30am and 6.00pm (Mondays to Saturdays Inclusive) Area F2 Permit Holders Exempt No Return Within 2 Hours. Sunday F2 Permit Holders Only:
Elm Grove Road - East Side - Between a point 15 metres south of its junction with Union Street and a point 15 metres north of its junction with Clockhouse Road, an approximate distance of 65 metres.

FURTHER DETAILS: A copy of this notice, the proposed order, a map showing the location and effect of the proposal, a statement of reasons and the order to be varied may be viewed at <https://www.hants.gov.uk/community/publicnotices> or inspected during the usual office hours at the following places:

- (i) Farnborough Library, Pinehurst, Farnborough, GU14 7JZ (Opening hours: Monday & Wednesday to Saturday: 09.30 – 17.00; Tuesday: 09.30 – 13.30)
- (ii) Rushmoor Borough council, Customer Services, Council Offices, Farnborough Road, GU14 7JU (Opening hours: Mondays to Fridays: 09:00 – 14:00)
- (iii) Hampshire County Council Headquarters, The Castle, Winchester, SO23 8UJ (Opening hours: Mondays to Thursdays 8.30 – 17.15; Fridays 8.30 – 16.45)
- (iv) Copies of the draft order, plans and statement of reasons can also be obtained by e-mailing public.notices@hants.gov.uk or by writing to Traffic Orders Team, Safer Roads and Parking, Universal Services, 2nd Floor, Elizabeth II Court West, The Castle, Winchester SO23 8UD quoting reference: A2142/KK

OBJECTIONS AND OTHER REPRESENTATIONS: All objections/other representations in respect of this proposal must be made in writing to The Castle, Winchester, SO23 8UD or email public.notices@hants.gov.uk quoting reference: A2142/KK, by Friday 7th August 2026. All objections must state the grounds on which they are made. Under the requirements of current access to information legislation, any statement you make to the Council in response to this Notice may be made available to the press and to the public, who would be entitled to take copies of it if they so wished.

TITLE: The order, if made, will be known as “The Hampshire (Rushmoor Borough Council) (Various Roads in Farnborough) (Prohibition and Restriction of Waiting and on Street Parking Places) (Farnborough Consolidation) (C0021) Order 2021 (Amendment No. 4) Order 2026.”

PATRICK BLOGG Director of Universal Services, The Castle, Winchester, SO23 8UD, email: public.notices@hants.gov.uk

**HAMPSHIRE COUNTY COUNCIL
ROAD TRAFFIC REGULATION ACT 1984**

**THE HAMPSHIRE (RUSHMOOR BOROUGH COUNCIL) (VARIOUS ROADS IN
FARNBOROUGH) (PROHIBITION AND RESTRICTION OF WAITING AND ON
STREET PARKING PLACES) (FARNBOROUGH CONSOLIDATION) (C0021)
ORDER 2021 (AMENDMENT NO. 4) ORDER 2026**

Hampshire County Council in exercise of its powers and duties under Sections 1, 2, 4, 32, 35, 45, 46, 39, 53 and 122 of the Road Traffic Regulation Act 1984 (“the Act”), Part IV of Schedule 9 to the Act, and of all other enabling powers, and after consultation with the Chief Officer of Police in accordance with Part III of Schedule 9 to the Act, hereby makes the following order:

1. In this order, The Principal Order means The Rushmoor Borough Council (Various Roads in Farnborough) (Prohibition and Restriction of Waiting and On Street Parking Places) (Farnborough Consolidation) (C0021) Order 2021.
2. The Principal Order shall have effect as though the items specified in Schedule I to this order were deleted from its Schedule 1.06: Waiting Prohibited at any time on any day.
3. The Principal Order shall have effect as though the items specified in Schedule II to this order were deleted from its Schedule 3.07: Waiting Prohibited Between 8.00am and 10.00am and Between 3.00pm and 4.00pm Mondays to Fridays Inclusive.
4. The Principal Order shall have effect as though the items specified in Schedule III to this order were deleted from its Schedule 3.11: Waiting Prohibited Between 8.30am and 4.30pm Mondays to Fridays Inclusive.
5. The Principal Order shall have effect as though the items specified in Schedule IV to this order were deleted from its Schedule 5.03: Waiting Permitted Between 10.00am and 11.00am and Between 2.00pm and 3.00pm (Mondays to Saturdays Inclusive) Area F2 Permit Holders Only.
6. The Principal Order shall have effect as though the items specified in Schedule V to this order were deleted from its Schedule 5.09: Waiting Permitted Between 8.30am and 4.30pm 1st September to 31st July (Mondays to Fridays Inclusive) Bank Holidays Exempt ‘R Grange Farnborough’ Permit Holders Only.
7. The Principal Order shall have effect as though the items specified in Schedule VI to this order were inserted into its Schedule 1.01: Waiting Prohibited Including Loading and Unloading at All Times.
8. The Principal Order shall have effect as though the items specified in Schedule VII to this order were inserted into its Schedule 1.06: Waiting Prohibited at any time on any day.
9. The Principal Order shall have effect as though the items specified in Schedule VIII to this order were inserted into its Schedule 3.07: Waiting Prohibited Between 8.00am and 10.00am and Between 3.00pm and 4.00pm Mondays to Fridays Inclusive

10. The Principal Order shall have effect as though the items specified in Schedule IX to this order were inserted into a new Schedule 5.14: Waiting Limited to 1 Hour Between 8.30am and 6.00pm (Mondays to Saturdays Inclusive) Area F2 Permit Holders Exempt No Return Within 2 Hours. Sunday F2 Permit Holders Only.
11. This order shall come into force on _____ 2026 and may be cited as “The Hampshire (Rushmoor Borough Council) (Various Roads in Farnborough) (Prohibition and Restriction of Waiting and on Street Parking Places) (Farnborough Consolidation) (C0021) Order 2021 (Amendment No. 4) Order 2026”.

GIVEN this _____ day of _____ 2026

THE COMMON SEAL of HAMPSHIRE)
COUNTY COUNCIL was hereunto affixed)
in the presence of: -)

Authorised Signatory

SCHEDULE I

Sides of road at Farnborough in the Borough of Rushmoor
Items to be removed Schedule 1.06: Waiting Prohibited at any time on any day

Ashley Road

West Side

From a point 15 metres south of its junction with Ashley Road in a southerly direction for 40.1 metres.

East Side

From its junction with Woburn Avenue in a south westerly direction to a point on the border of No. 68 Ashley Road.

Austen Road

Both Sides

From its junction with Mayfield Road in a southerly direction for 8 metres.

Mayfield Road

North Side

From the Entrance to Cherrywood Community Primary School in a westerly direction for metres.

From the entrance to Cherrywood Community Primary School in an easterly direction for 15 metres.

South Side

From its junction with Austen Road in an easterly direction for 15 metres.

From its junction with Austen Road in a westerly direction for 15 metres.

Pinewood Park (South Entrance)

Both Sides

From its junction with Sandy Lane in a north westerly direction for 17 metres.

Sandy Lane
North West Side

From its junction with Pinewood Park in a north easterly direction for 21.6 metres.
From its junction with Pinewood Park in a south westerly direction for 22.5 metres.

SCHEDULE II

Sides of road at Farnborough in the Borough of Rushmoor
Items to be removed from 3.07: Waiting Prohibited Between 8.00am and 10.00am and Between 3.00pm and 4.00pm Mondays to Fridays Inclusive

Ashley Road
South Side

From a point opposite the eastern boundary of No. 35 Ashley Road in an easterly and then southerly direction to the southern boundary of No. 38 Ashley Road.

SCHEDULE III

Sides of road at Farnborough in the Borough of Rushmoor
Items to be removed from Schedule 3.11: Waiting Prohibited Between 8.30am And 4.30pm Mondays to Fridays Inclusive

Fairfax Road
North Side

From a point 37 metres east of its junction with Marston Drive in an easterly direction for 6.5 metres.
From a point 17 metres west of its junction with Fairfax Road in a westerly direction for 5 metres.

SCHEDULE IV

Sides of road at Farnborough in the Borough of Rushmoor
Items to be removed from Schedule 5.03: Waiting Permitted Between 10.00am and 11.00am and Between 2.00pm and 3.00pm (Mondays to Saturdays Inclusive) Area F2 Permit Holders Only

Elm Grove Road
East side

From a point 15 metres south of its junction with Union Street in a southerly direction to a point 15 metres north of its junction with Clockhouse Road.

SCHEDULE V

Sides of road at Farnborough in the Borough of Rushmoor
Items to be removed from Schedule 5.09: Waiting Permitted Between 8.30am and 4.30pm 1st September to 31st July (Mondays to Fridays Inclusive) Bank Holidays Exempt 'R Grange Farnborough' Permit Holders Only

Cromwell Way**South Side**

From a point 65.4 metres east of the junction with Marston Drive in an easterly direction for 5.6 metres.

Fairfax Road**North Side**

From a point 43.5 metres east of its junction with Marston Drive in an easterly direction for 3.5 metres.

From a point 17 metres west of its junction with Fairfax Road in an easterly direction for 5 metres.

SCHEDULE VI**Sides of road at Farnborough in the Borough of Rushmoor****Items to be added to Schedule 1.01: Waiting Prohibited Including Loading and Unloading at All Times****Austen Road****Both Sides**

Between its junction with Mayfield Road and a point 8 metres south of that point.

Mayfield Road**North Side**

Between a point 15 metres west of the entrance of Cherrywood Community Primary School and a point 15 metres east of that junction.

South Side

Between a point 15 metres west of its junction with Austen Road and a point 15 metres east of that junction.

Pinewood Park (South Entrance)**Both Sides**

Between its junction with Sandy Lane and a point 17 metres north-west of that point.

Sandy Lane**North-West Side**

Between a point 22.5 metres south-west of its junction with Pinewood Park and a point 21.6 metres north-east of that junction.

SCHEDULE VII**Sides of road at Farnborough in the Borough of Rushmoor****Items to be added to Schedule 1.06: Waiting Prohibited at any time on any day****Ashley Road****South-West Side**

Between its junction with Ashley Road and a point 50 metres north-west of that point.

Both Sides

Between its junction with Woburn Avenue and a point 15 metres south of that point.

Bideford Close**Both Sides**

Between its junction with Wren Way and a point 15 metres east of that point.

Dene Road**Both Sides**

Between its junction with Hazel Avenue and a point 10 metres east of that point.

Fairfax Road**North Side**

Between a point 10 metres west of the access with William Hitchcock House and a point 10 metres east of that junction.

Field Road**East Side**

Between its junction with Neville Duke Road and a point 12 metres north of that point.

Hazel Avenue**North-West Side**

Between a point 19 metres south-west of its junction with Welbeck Close and a point 20 metres south-west of that point.

South-East Side

Between a point 10 metres south of its junction with Dene Road and a point 10 metres north of that junction.

Harbour Close**South-West Side**

Between a point 46 metres north of its junction with Greatfield Road and a point 13 metres north-west then south-west of that point.

Morris Road**East Side**

Between its junction with Briarleas Court and a point 10 metres north of that point.

Between its junction with Briarleas Court and a point 10 metres south of that point.

West Side

Between a point 15 metres south of its junction with Queens Road and a point 4 metres south of that point.

Neville Duke Road**North Side**

Between its junction with Field Road and a point 17 metres east of that point.

South Side

Between its junction with Field Road and a point 10 metres west of that point.

Between its junction with Neville Duke Road and a point 23 metres east of that point.

Woburn Avenue**South-West Side**

Between its junction with Ashley Road and a point 15 metres south-east of that point.

Wren Way**North-West Side**

Between a point 15 metres south-west of its junction with the service road between Nos. 103 and 105 Wren Way and a point 15 metres north-east of that junction.

West Side

Between a point 15 metres south of its junction with the service road for Nos. 81-87 Wren Way and a point 15 metres north of that junction.

Between a point 15 metres south of its junction with the service road for Nos. 65-71 Wren Way and a point 15 metres north of that junction.

Service road between Nos. 103 and 105 Wren Way

North-East Side

Between its junction with Wren Way and a point 8 metres north-west of that point.

North-West Side

Between its junction with Wren Way and a point 8 metres north-west of that point.

Service road for Nos. 81-87 Wren Way

Both Sides

Between its junction with Wren Way and a point 8 metres west of that point.

Service road for No. 65-71 Wren Way

Both Sides

Between its junction with Wren Way and a point 8 metres west of that point.

SCHEDULE VIII

Sides of road at Farnborough in the Borough of Rushmoor

Items to be added to Schedule 3.07: Waiting Prohibited Between 8.00am and 10.00am and Between 3.00pm and 4.00pm Mondays to Fridays Inclusive

Ashley Road

East, then South-West Side

Between a point 4 metres north of the northern boundary of No. 38 Ashley Road and a point 54 metres north, then east of that point.

SCHEDULE IX

Sides of road at Farnborough in the Borough of Rushmoor

Items to be inserted as a new Schedule 5.14: Waiting Limited to 1 Hour Between 8.30am and 6.00pm (Mondays to Saturdays Inclusive) Area F2 Permit Holders Exempt No Return Within 2 Hours. Sunday F2 Permit Holders Only


Elm Grove Road

East Side


Between a point 15 metres south of its junction with Union Street and a point 15 metres north of its junction with Clockhouse Road, an approximate distance of 65 metres.



 Hampshire County Council	FARNBOROUGH TRO PROPOSALS		SCALE	1 : 620
	PINEWOOD PARK JUNCTION WITH SANDY LANE		DATE	06/2025
	© Crown copyright. All rights reserved Hampshire County Council Licence No. 100019180 2025		DRAWING No.	1
			DRAWN BY	SM

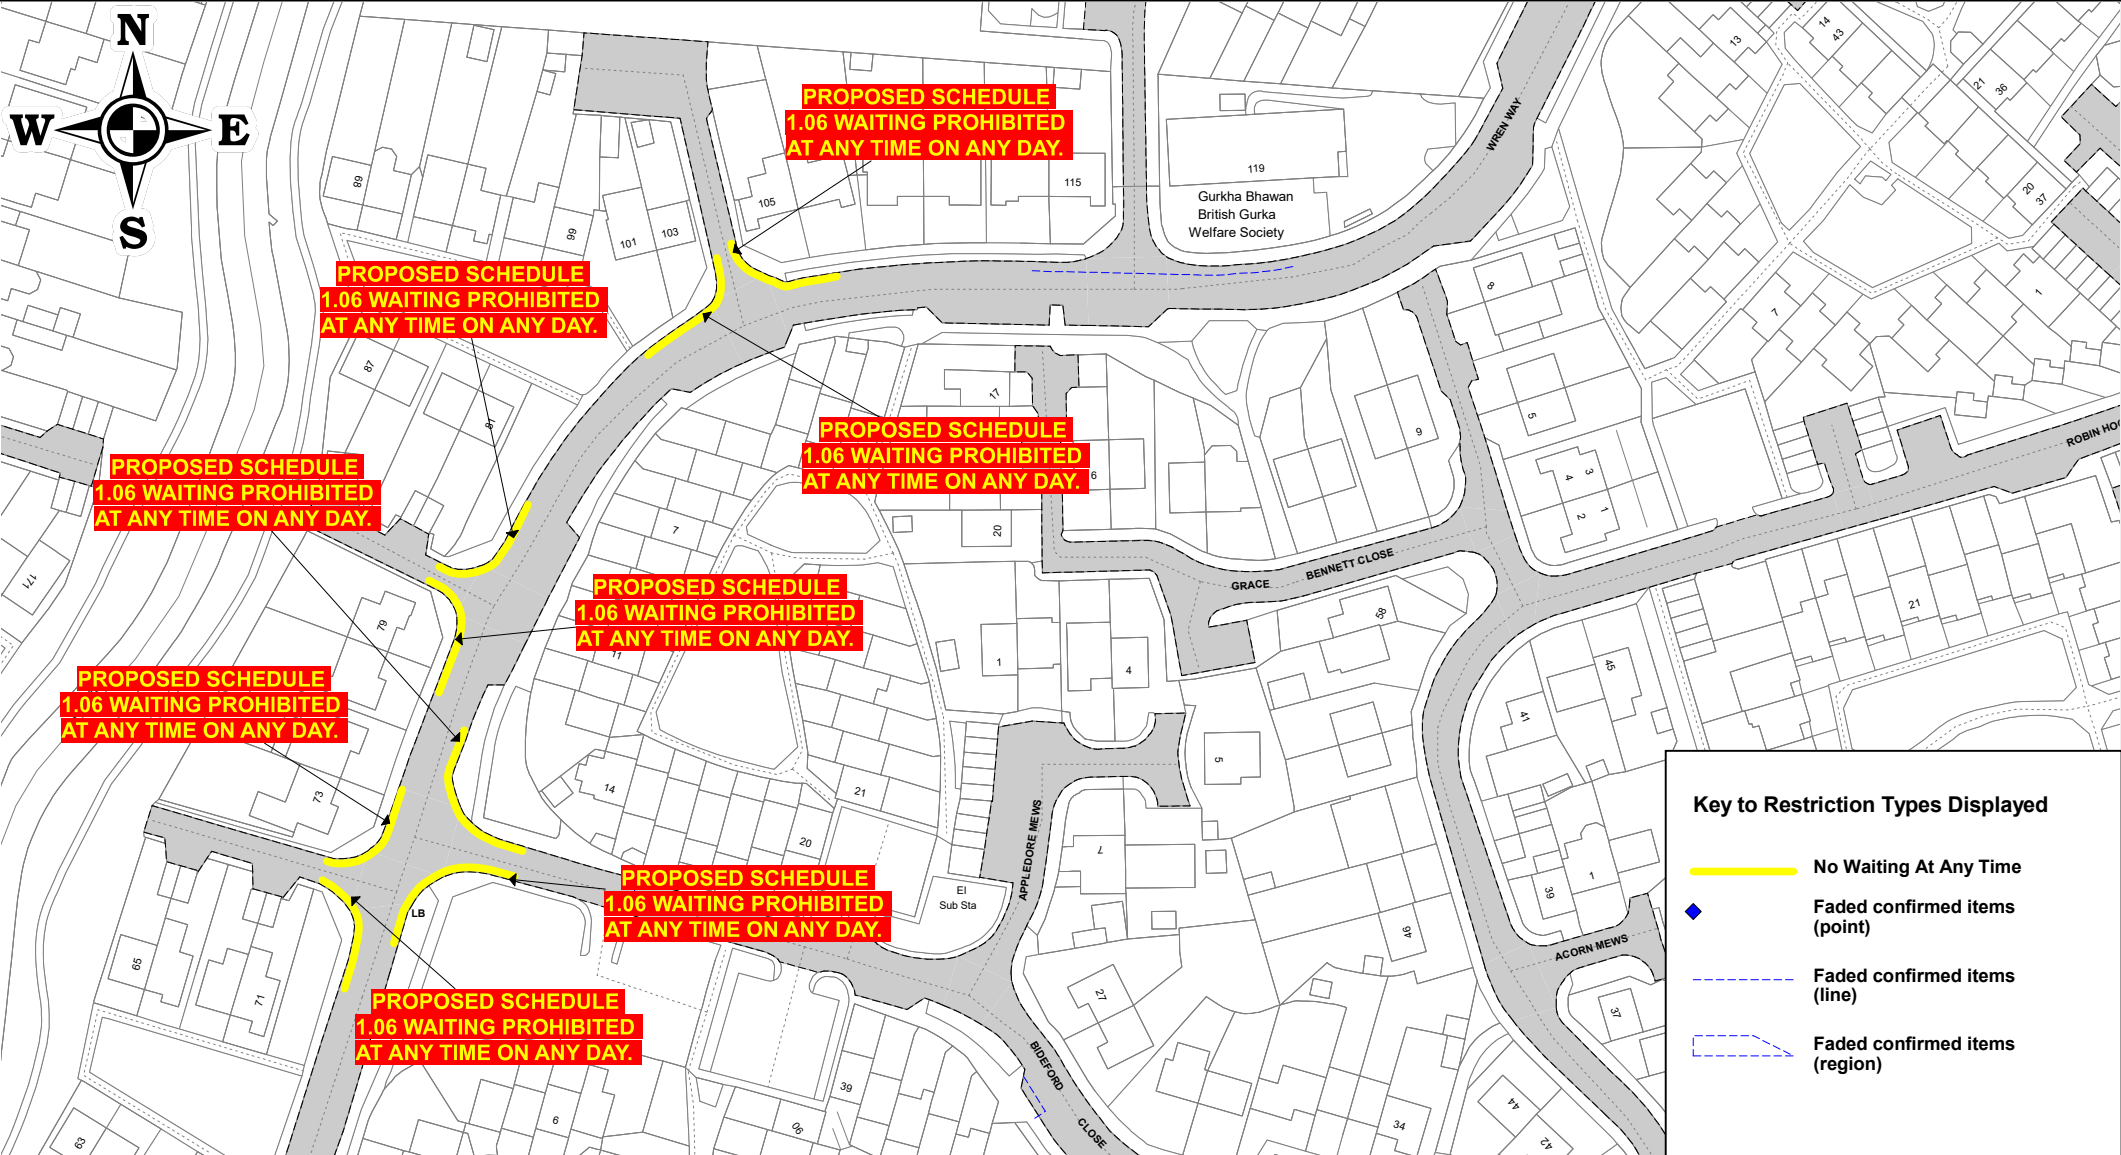

	FARNBOROUGH TRO PROPOSALS	SCALE	1 : 1240
	WREN WAY AND SURROUNDS	DATE	06/2025
	© Crown copyright. All rights reserved Hampshire County Council Licence No. 100019180 2025	DRAWING No.	1
		DRAWN BY	SM

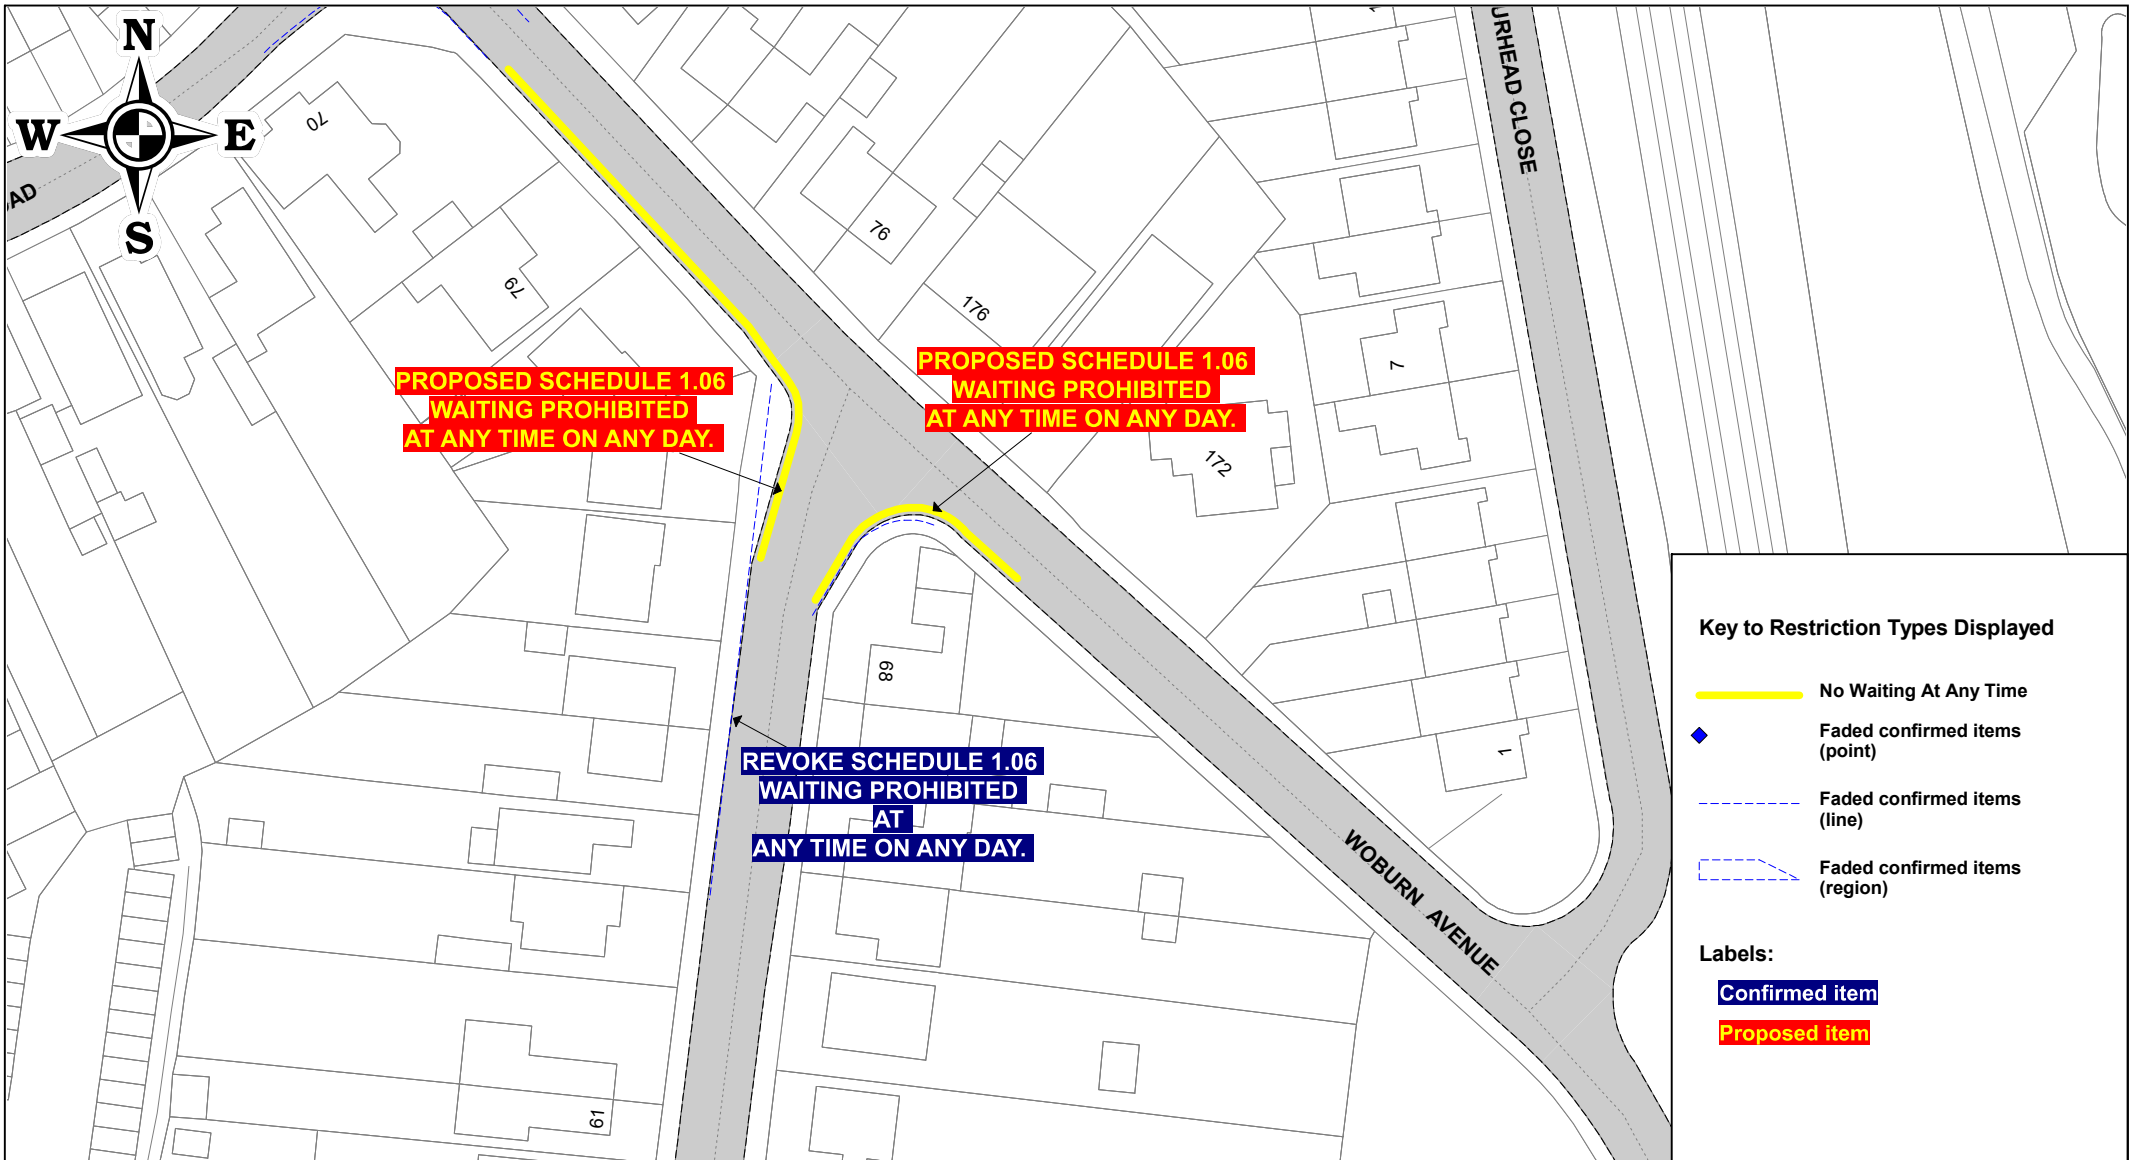


FARNBOROUGH TRO PROPOSALS


ASHLEY ROAD & WOBURN AVENUE

© Crown copyright. All rights reserved
Hampshire County Council
Licence No. 100019180 2025

SCALE	1 : 800
DATE	06/2025
DRAWING No.	1
DRAWN BY	SM

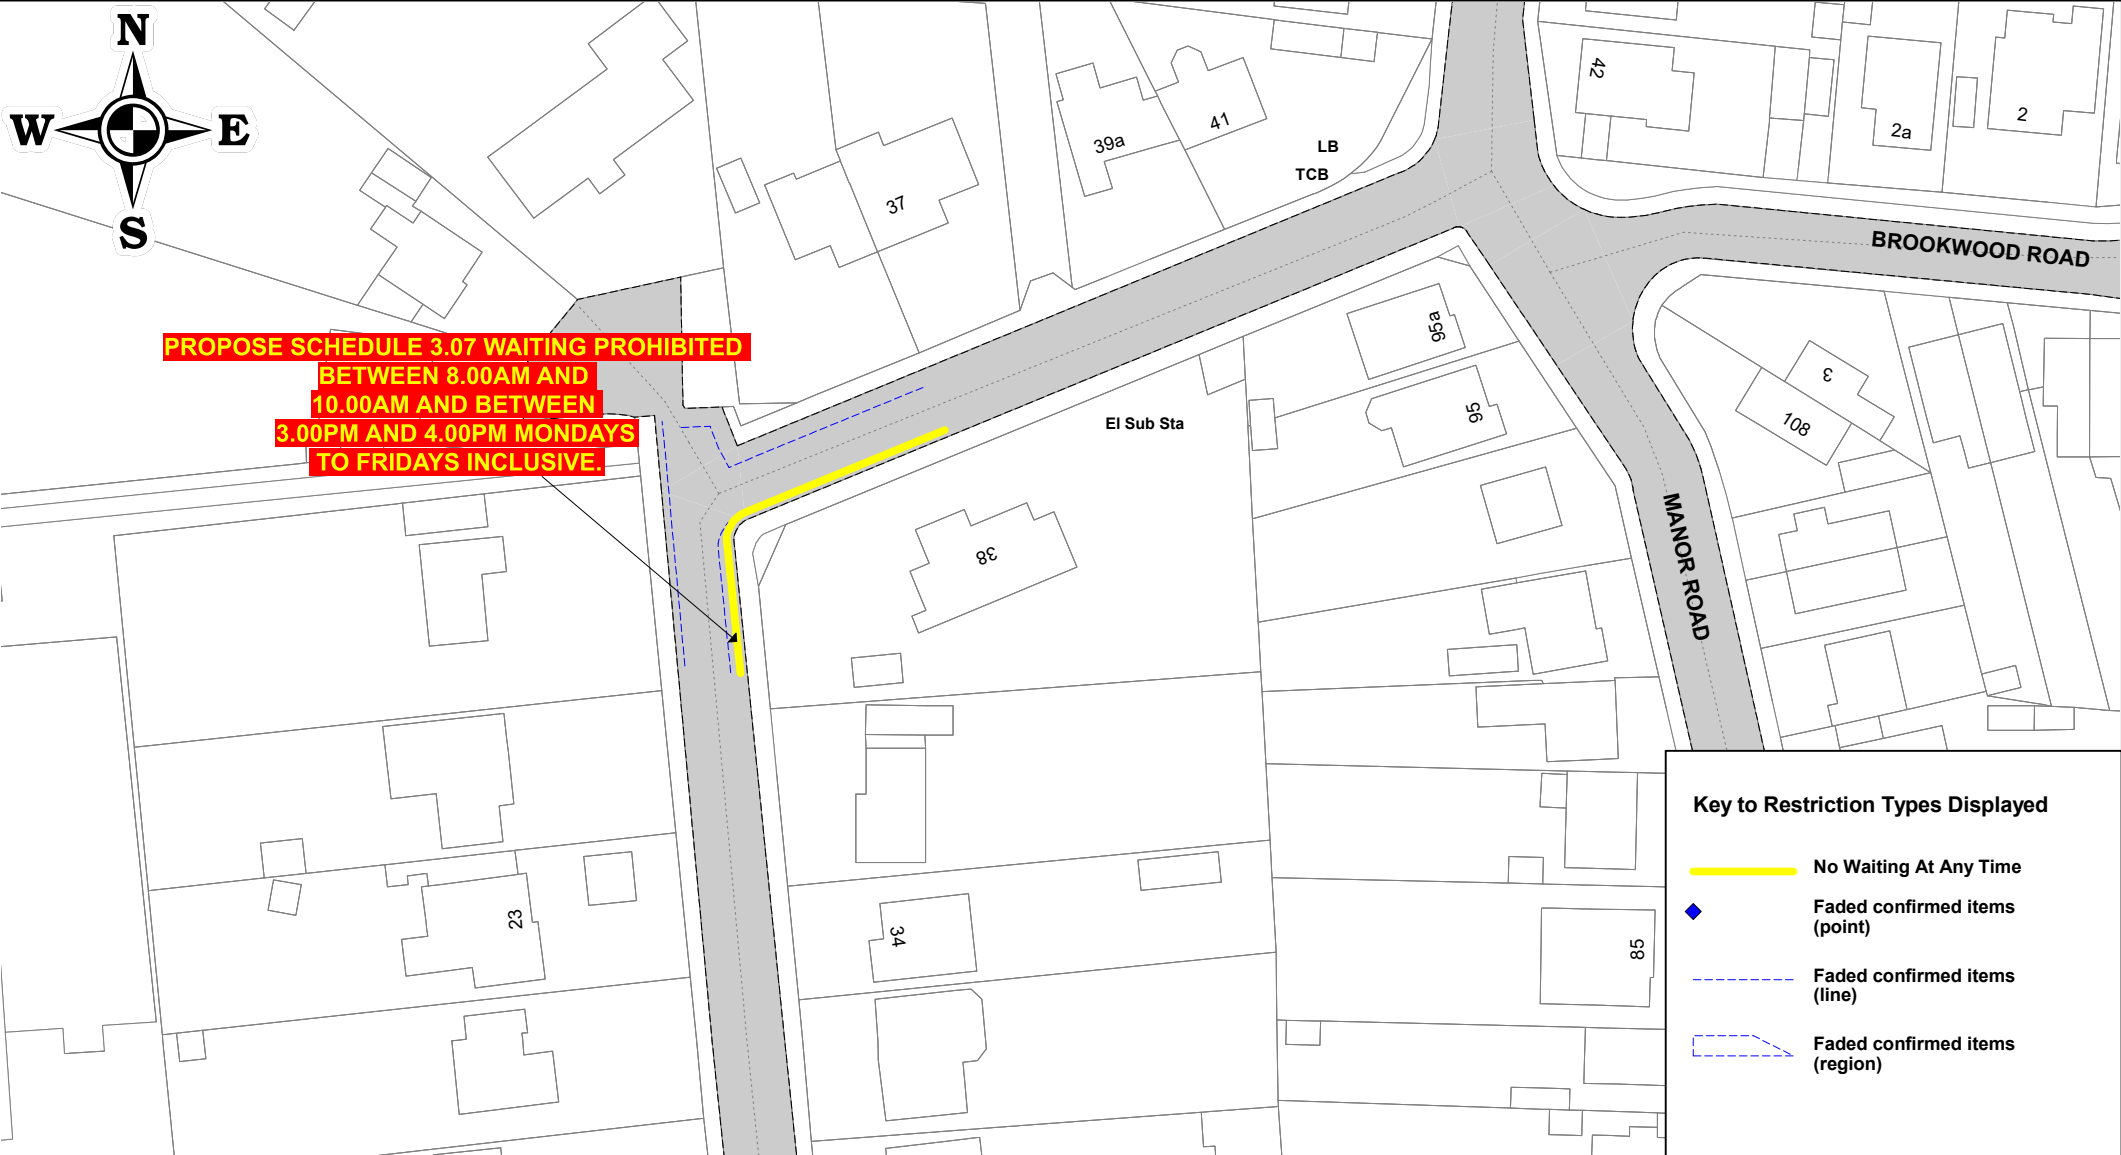

Key to Restriction Types Displayed

 
-  No Waiting At Any Time
-  Faded confirmed items (point)
-  Faded confirmed items (line)
-  Faded confirmed items (region)




FARNBOROUGH TRO PROPOSALS
ASHLEY ROAD

© Crown copyright. All rights reserved
Hampshire County Council
Licence No. 100019180 2025


SCALE	1 : 800
DATE	06/2025
DRAWING No.	1
DRAWN BY	SM

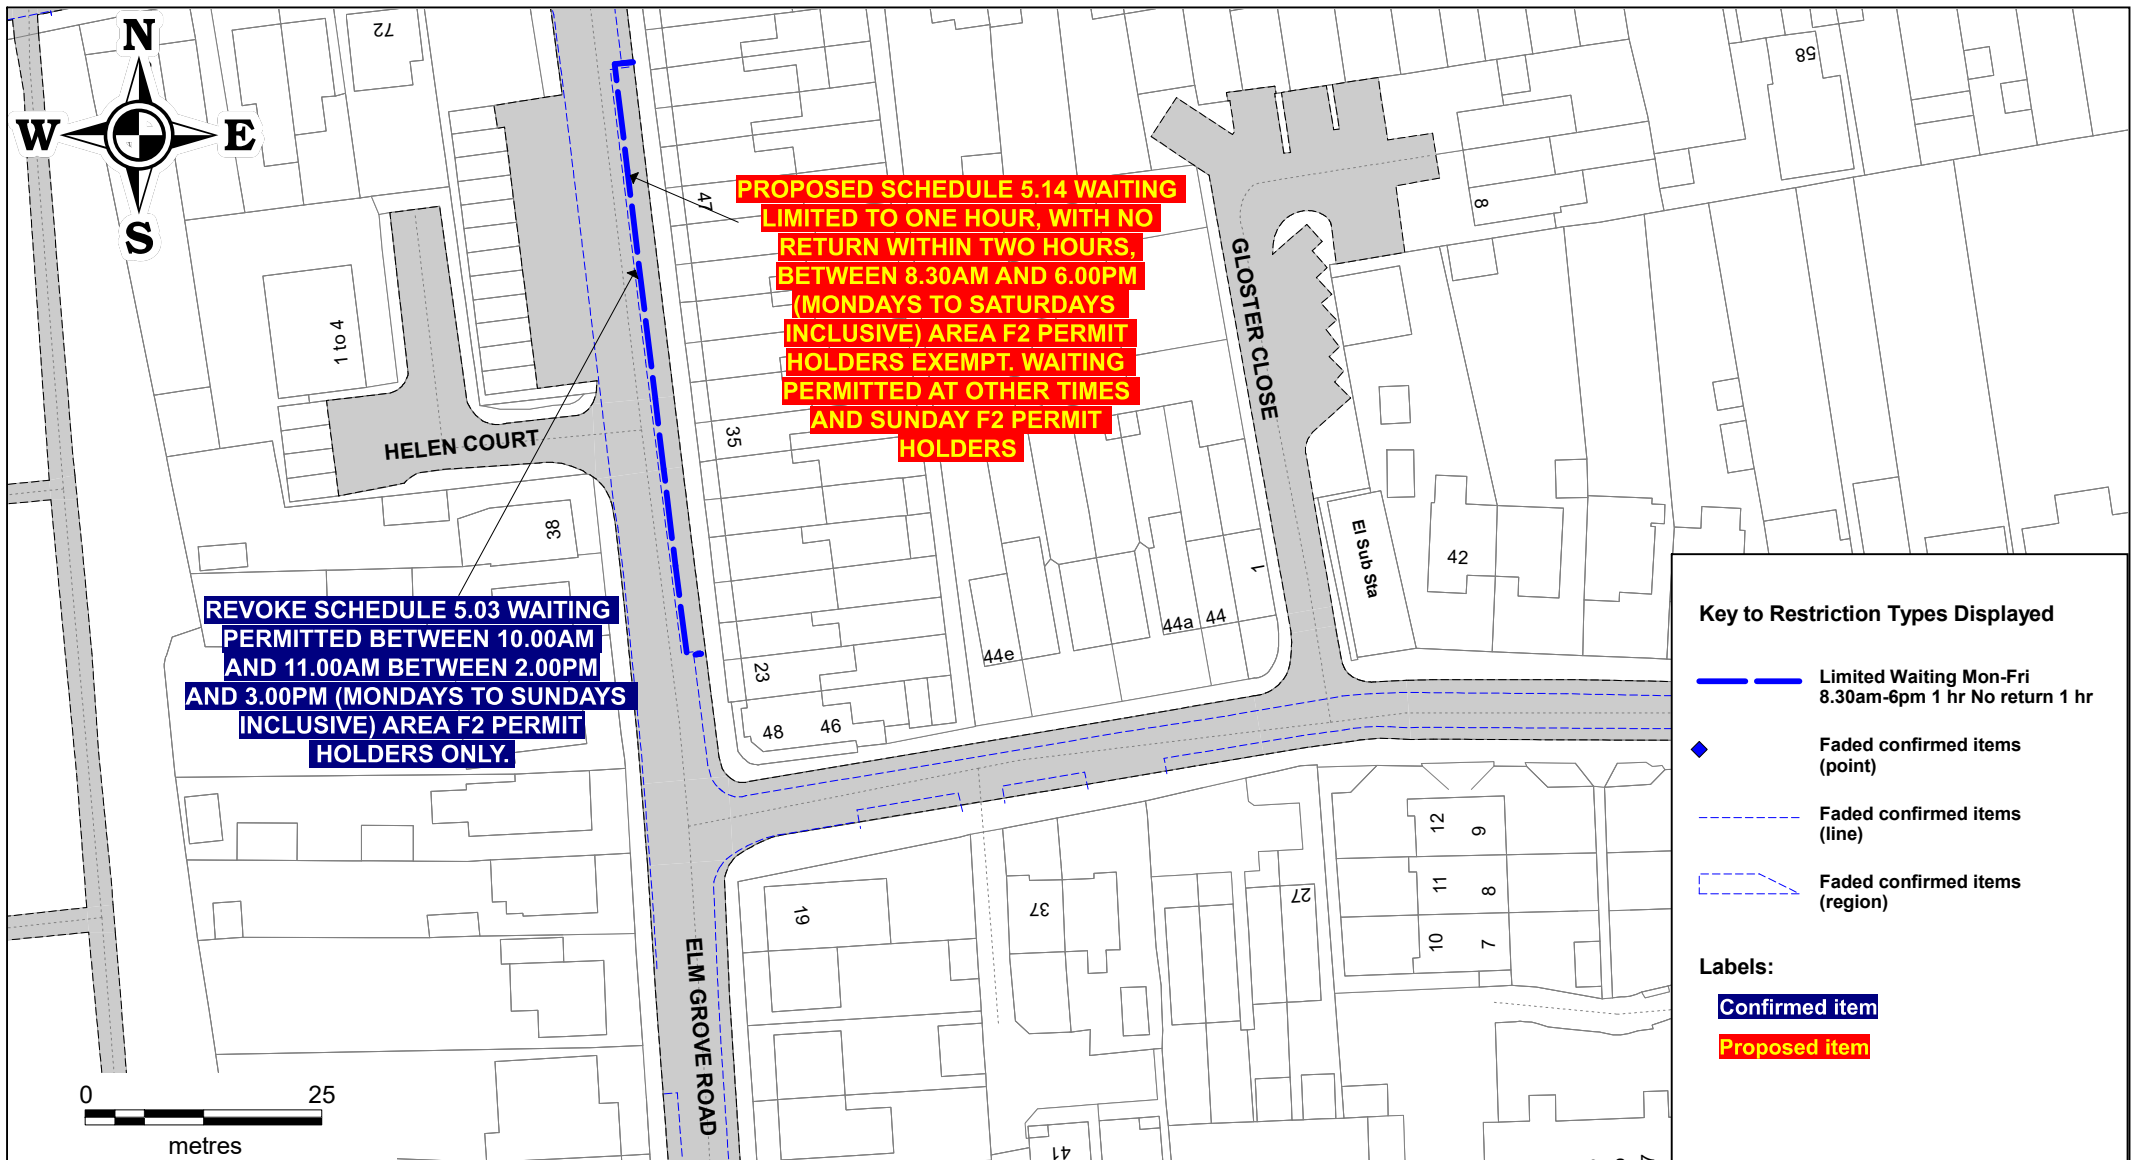


SCALE	1 : 800
DATE	06/2025
DRAWING No.	1
DRAWN BY	SM

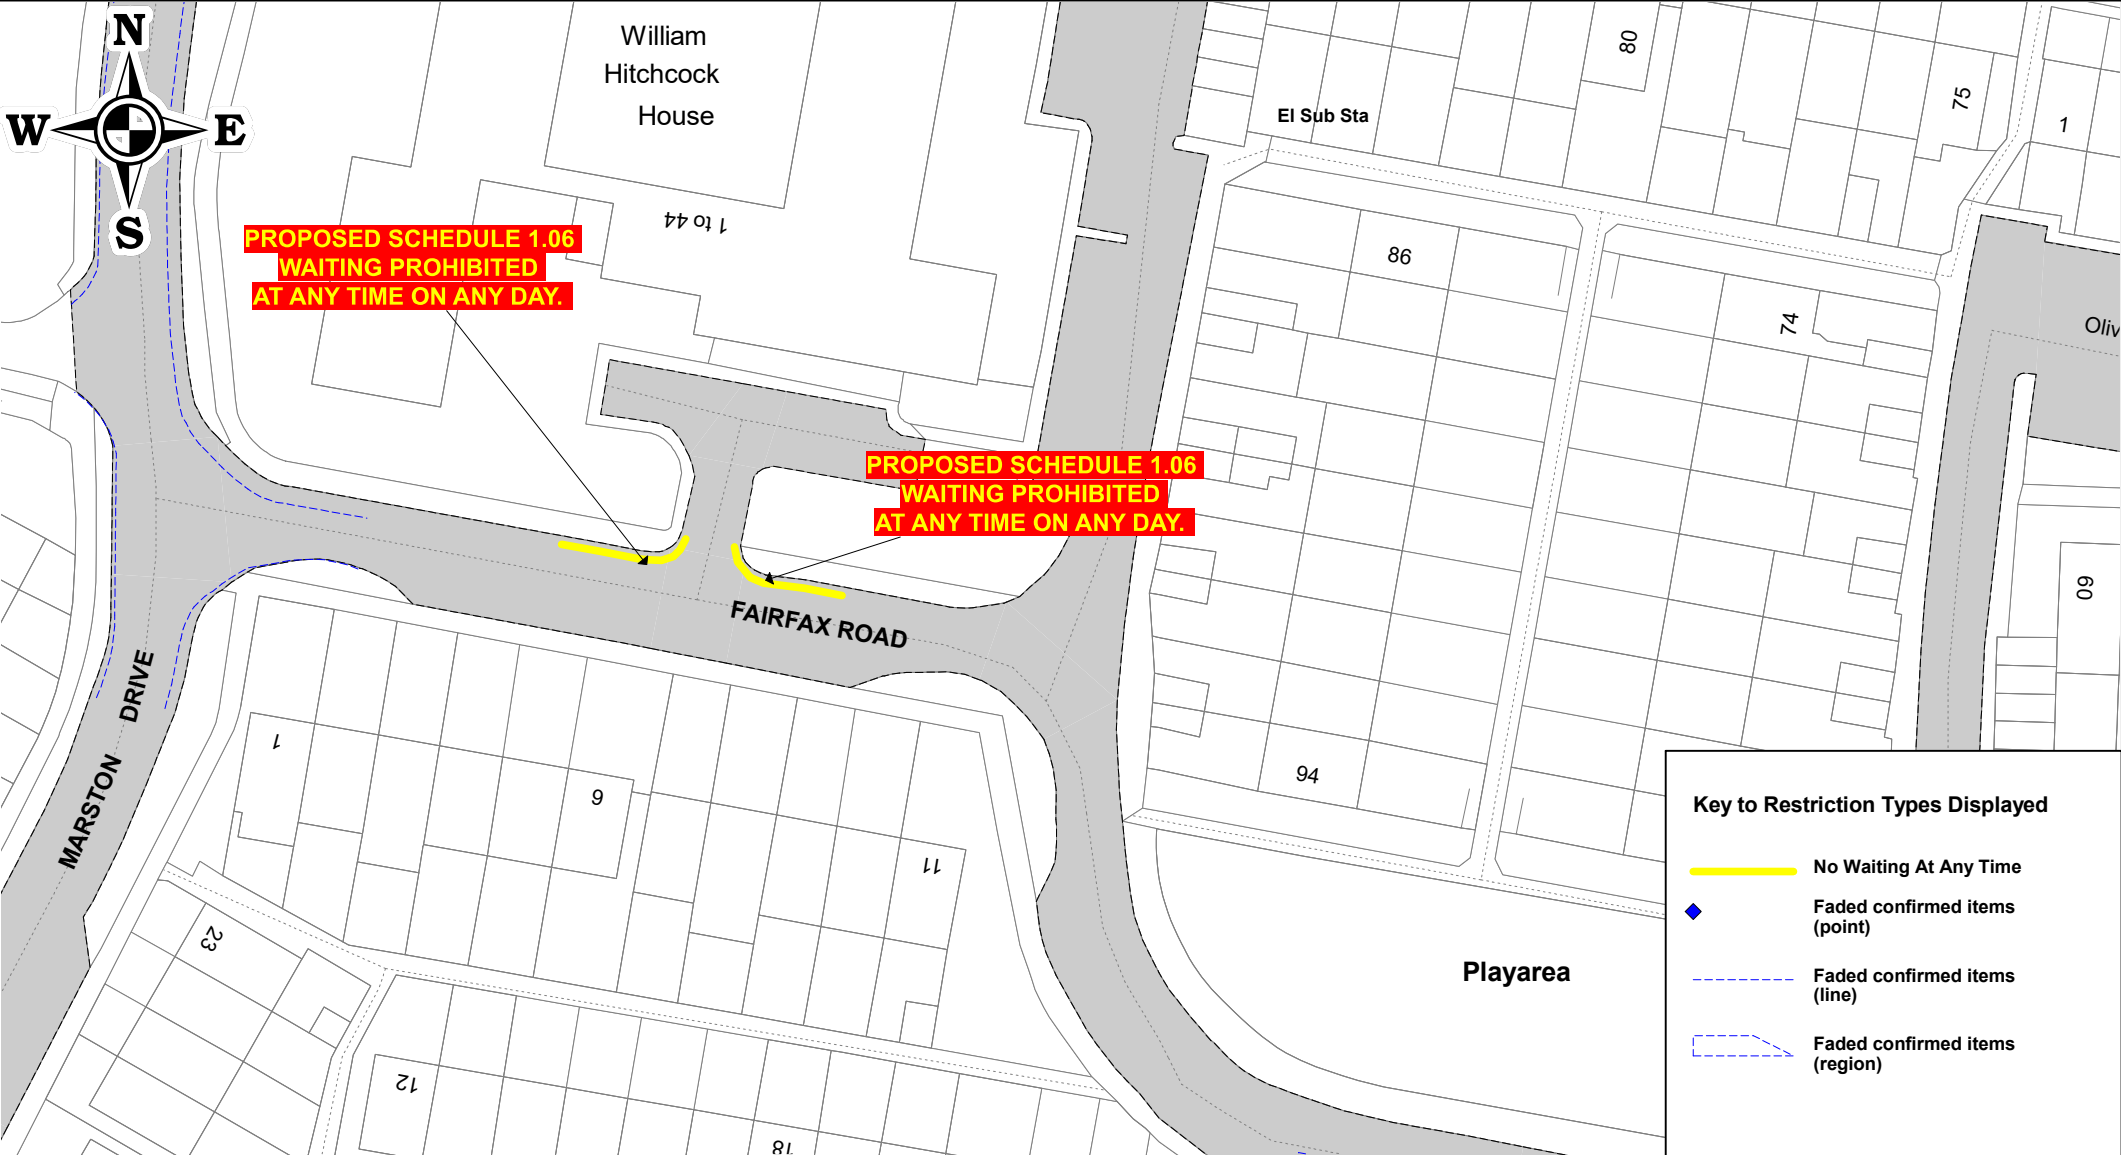

 Hampshire County Council	FARNBOROUGH TRO PROPOSALS		SCALE	1 : 670
	FAIRFAX ROAD		DATE	06/2025
	© Crown copyright. All rights reserved Hampshire County Council Licence No. 100019180 2025		DRAWING No.	1
			DRAWN BY	SM

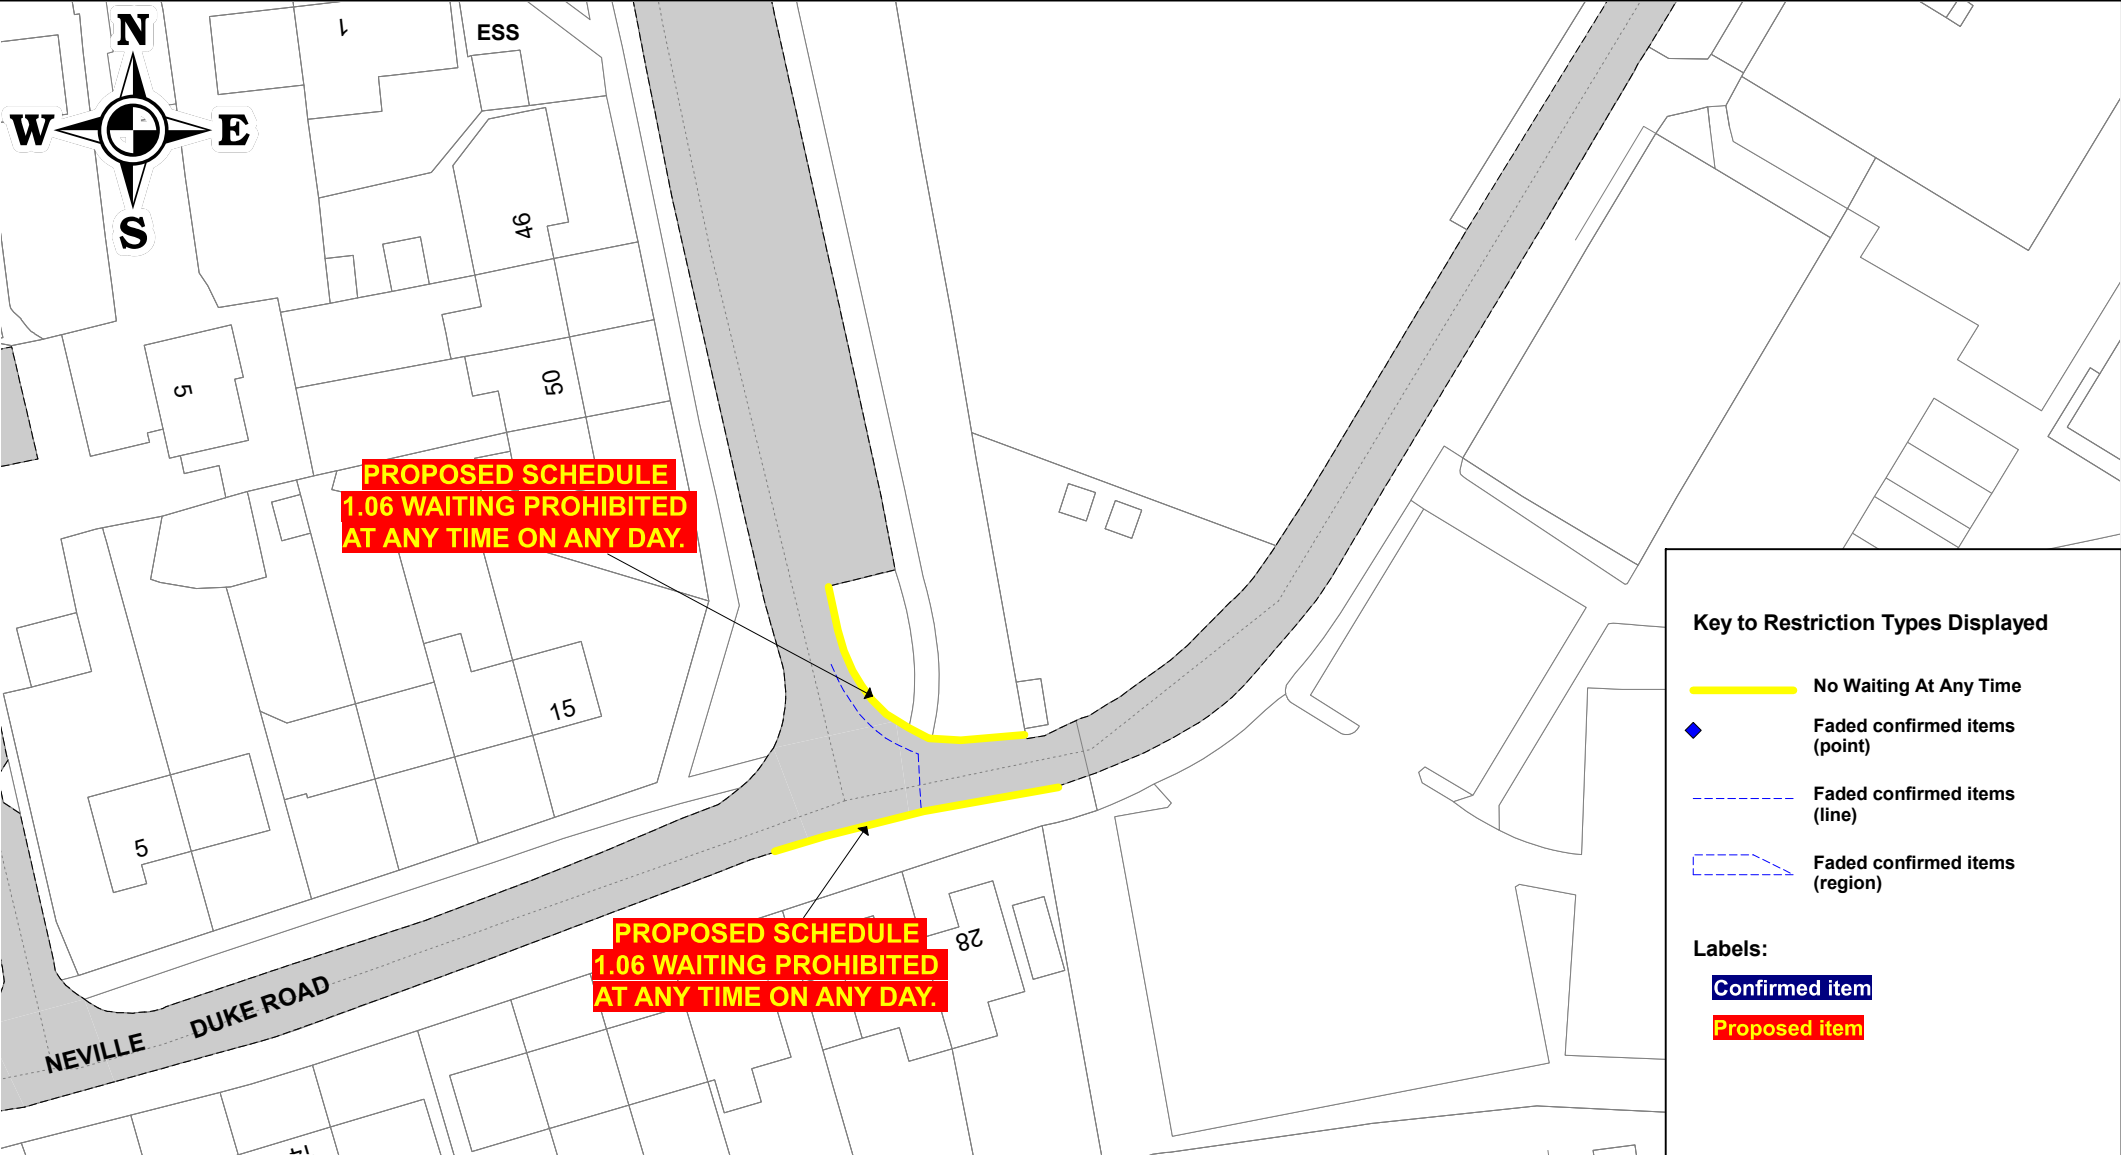

 Hampshire County Council	FARNBOROUGH TRO PROPOSALS		SCALE	1 : 620
	FIELD ROAD JUNCTION WITH NEVILLE DUKE ROAD		DATE	06/2025
	© Crown copyright. All rights reserved Hampshire County Council Licence No. 100019180 2025		DRAWING No.	1
			DRAWN BY	SM

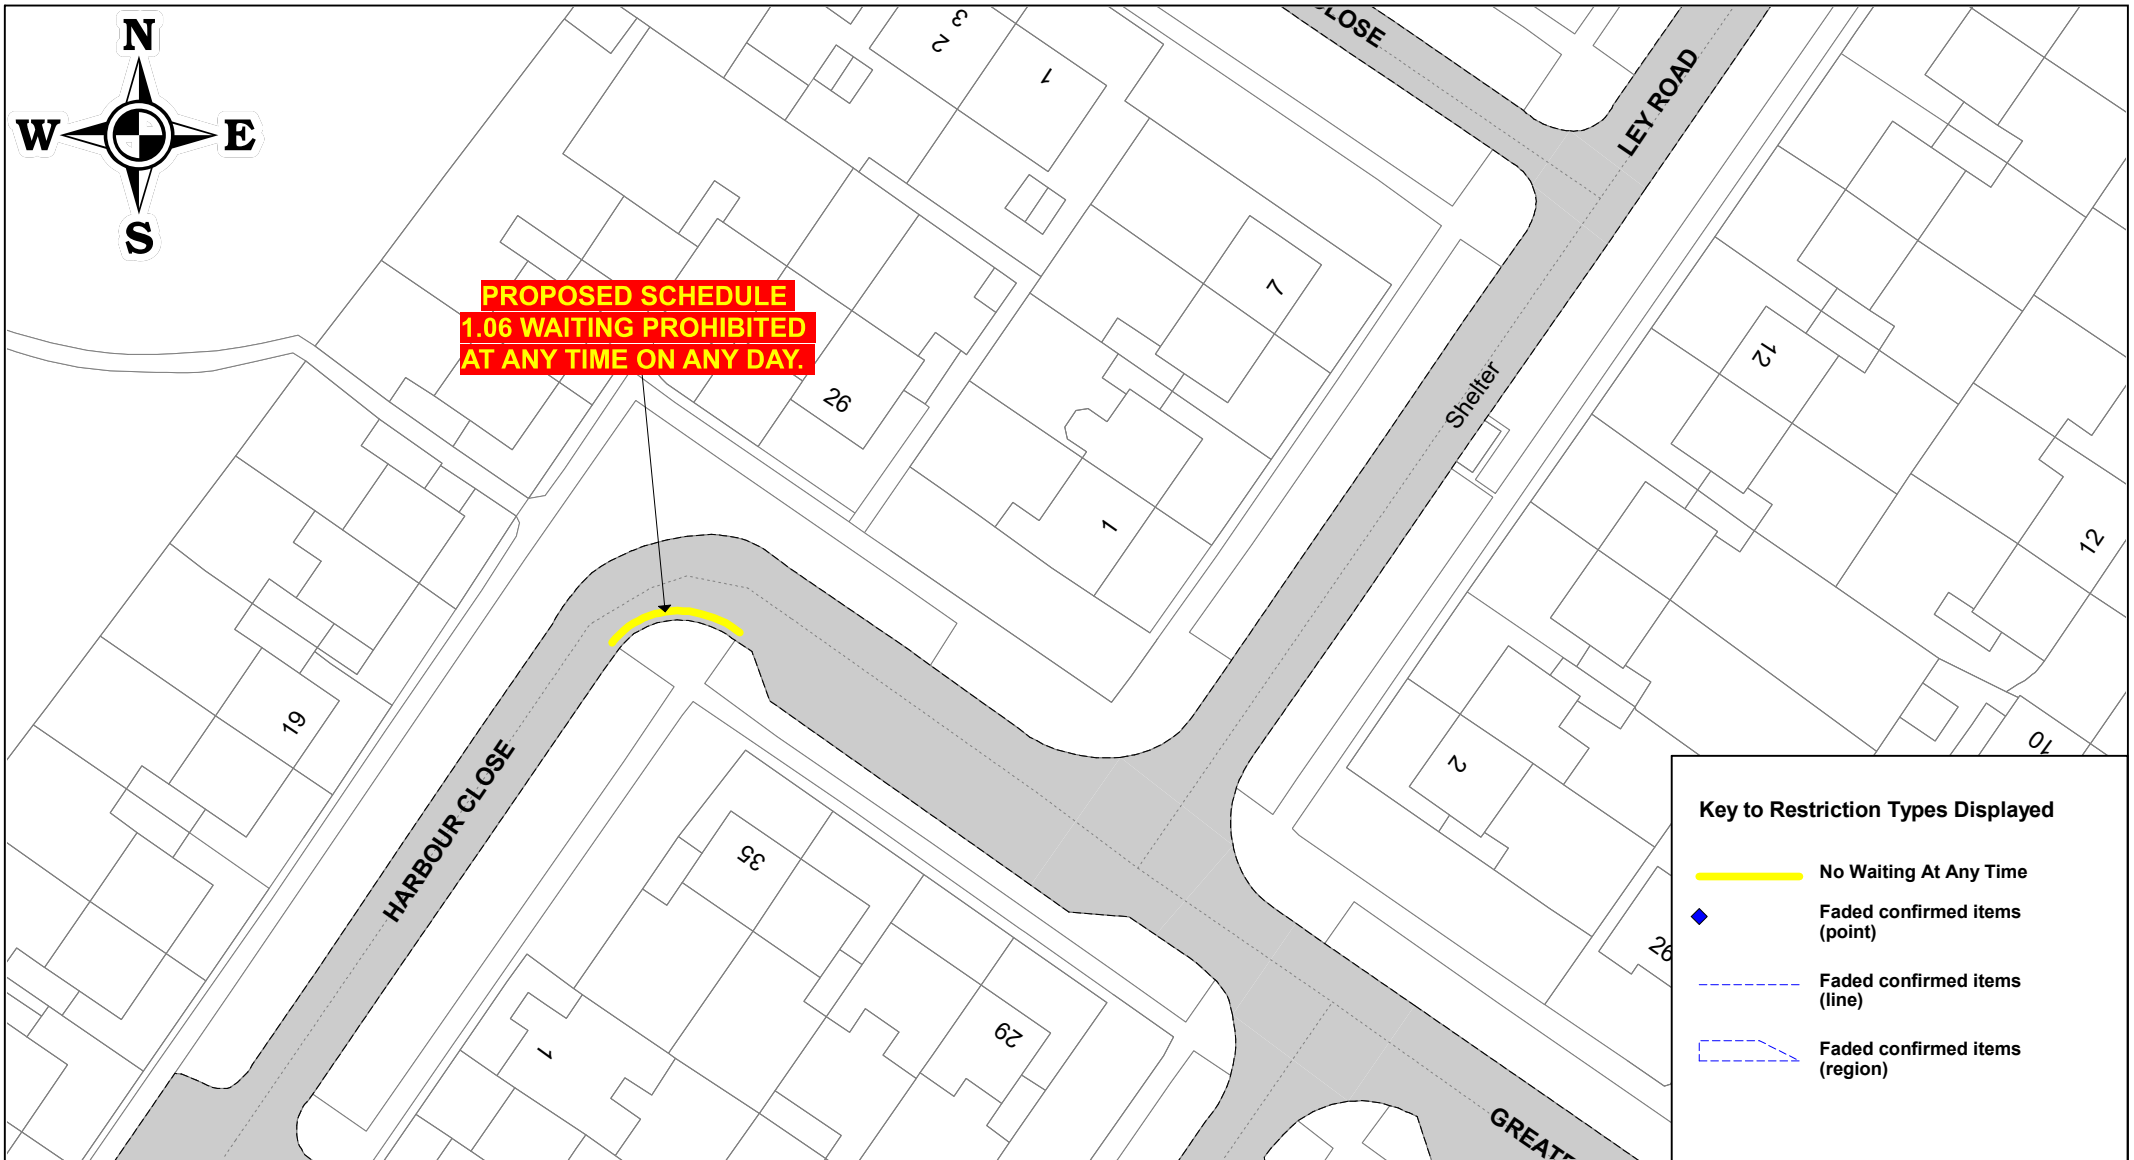


FARNBOROUGH TRO PROPOSALS


HARBOUR CLOSE


© Crown copyright. All rights reserved
Hampshire County Council
Licence No. 100019180 2025

SCALE	1 : 620
DATE	06/2025
DRAWING No.	1
DRAWN BY	SM

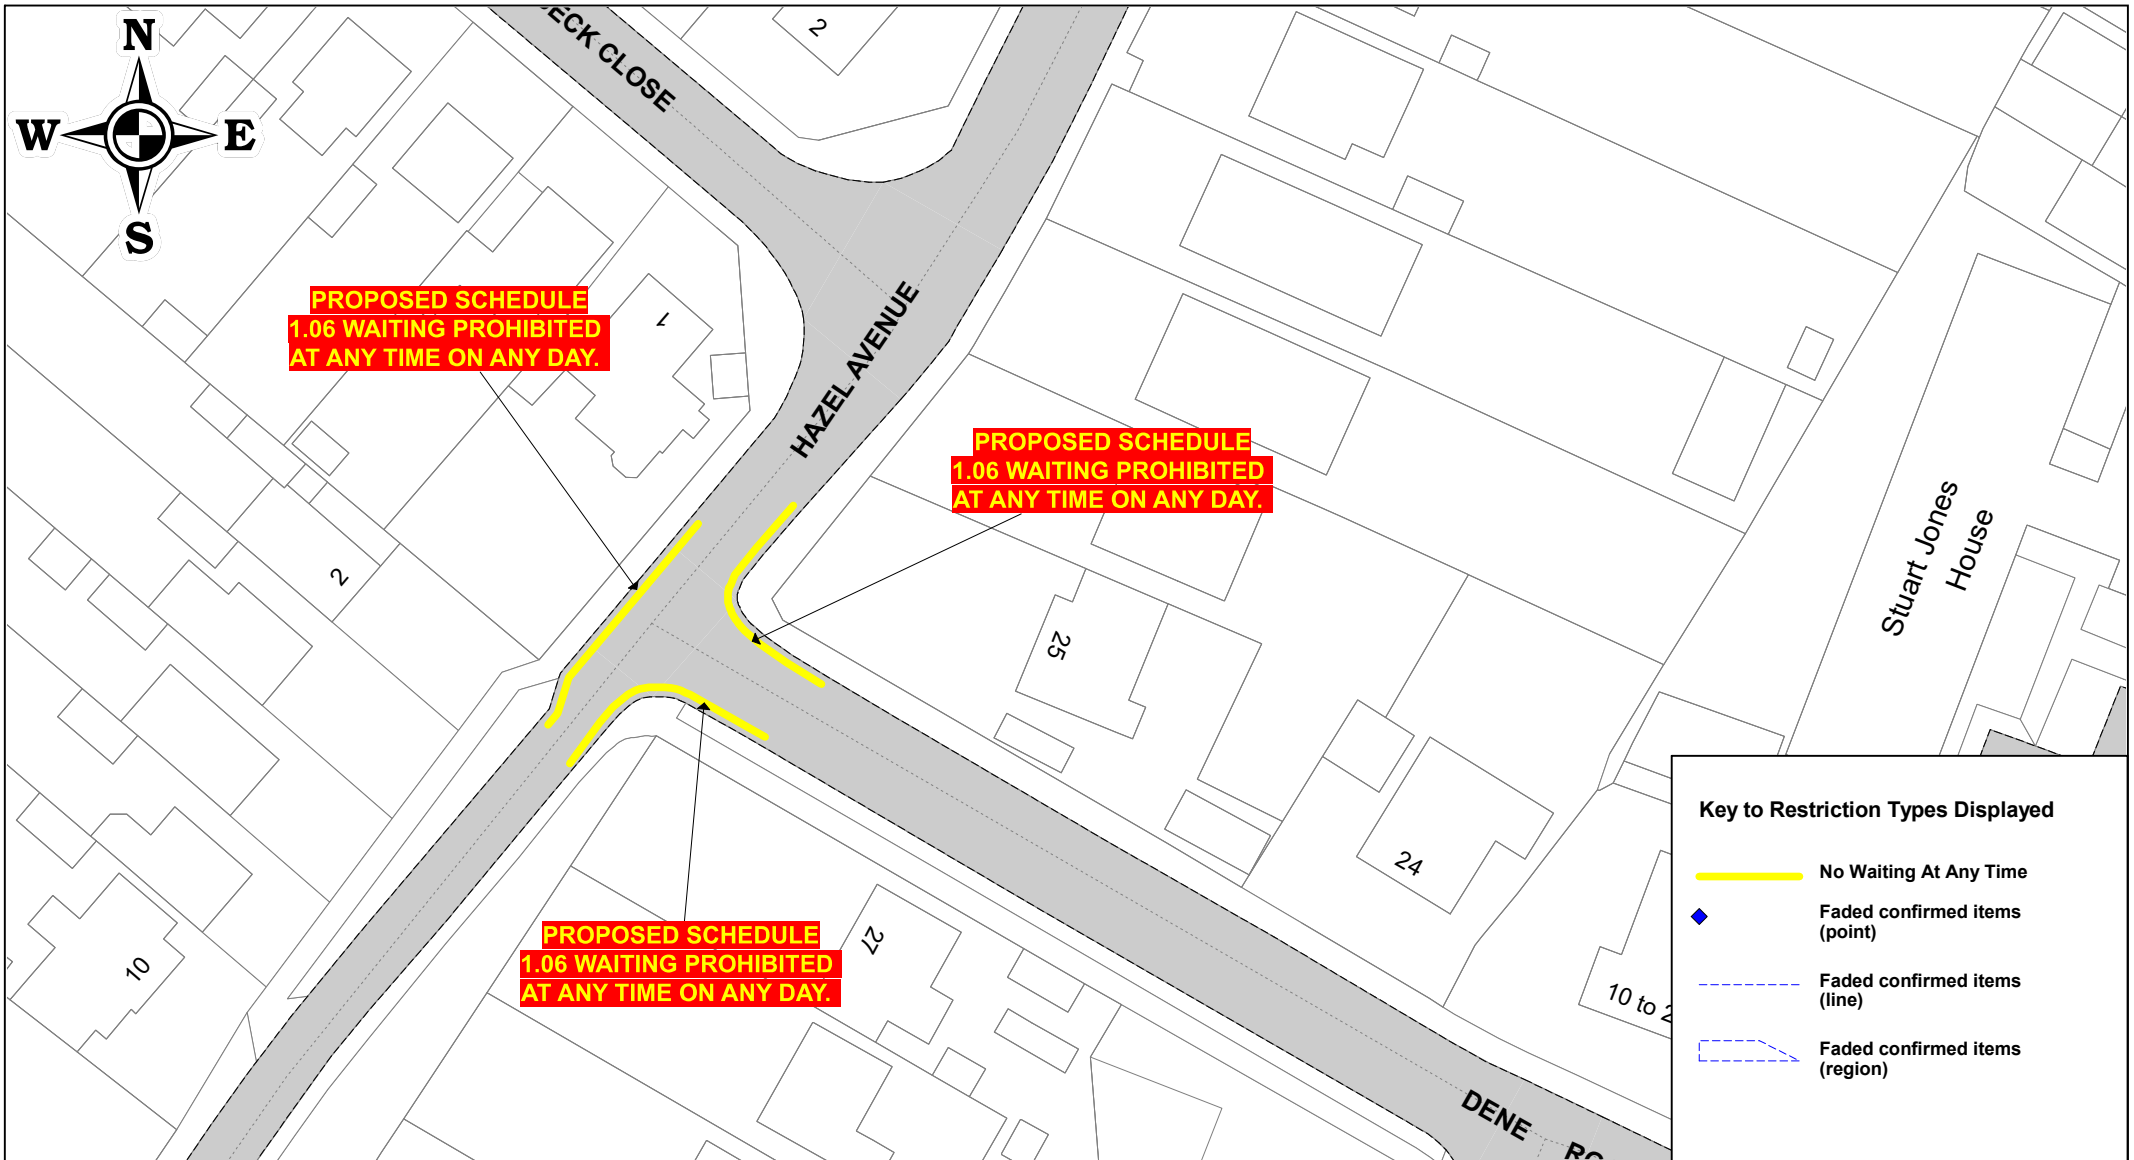

	FARNBOROUGH TRO PROPOSALS	SCALE	1 : 600
	HAZEL ROAD JUNCTION WITH DENE ROAD	DATE	06/2025
	© Crown copyright. All rights reserved Hampshire County Council Licence No. 100019180 2025	DRAWING No.	1
		DRAWN BY	SM

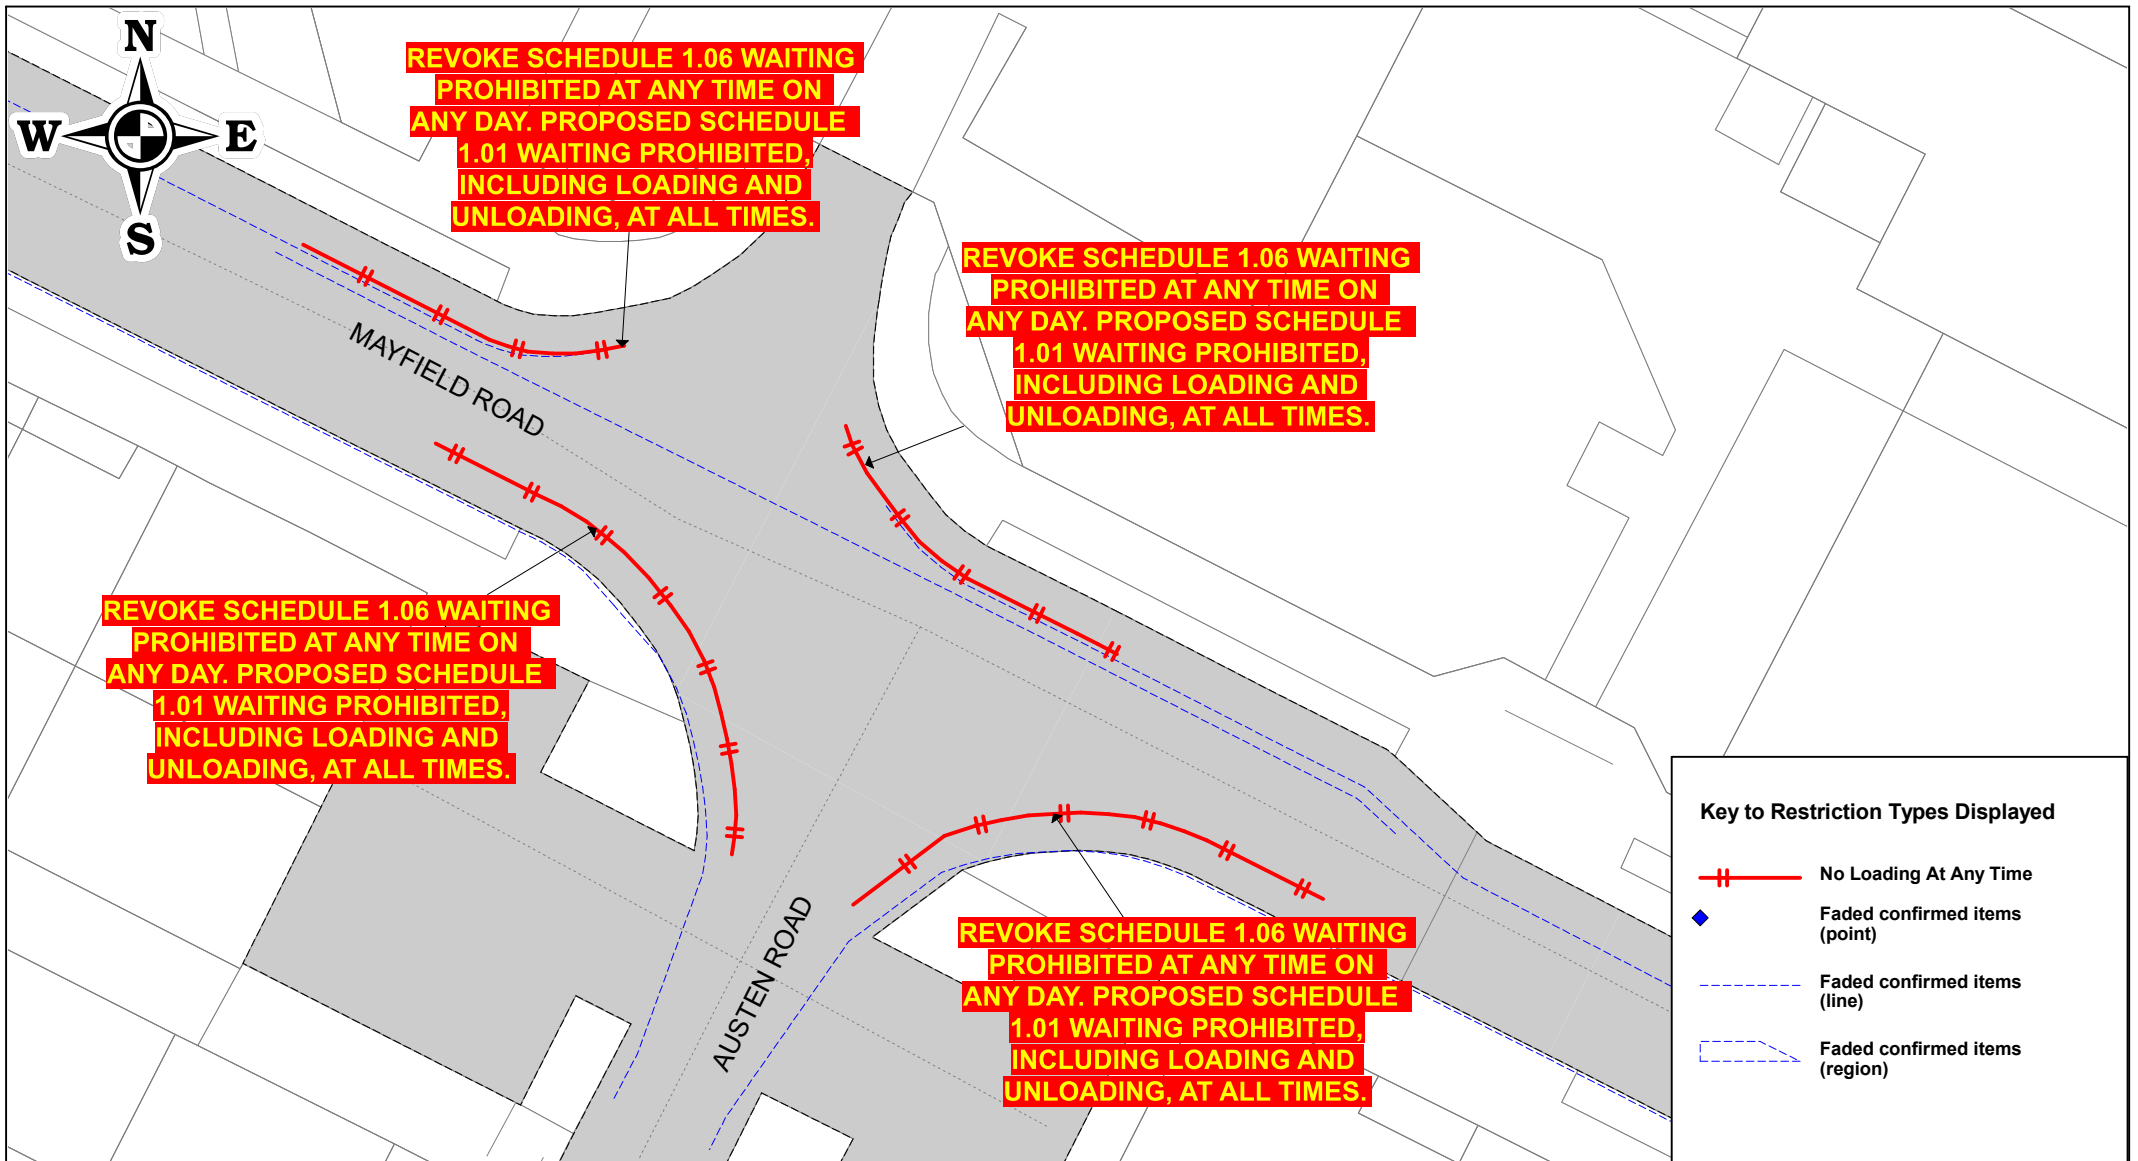

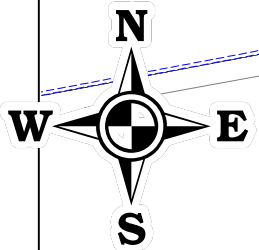

FARNBOROUGH TRO PROPOSALS

QUEENS ROAD

© Crown copyright. All rights reserved
Hampshire County Council
Licence No. 100019180 2025

SCALE	1 : 170
DATE	06/2025
DRAWING No.	1
DRAWN BY	SM

**THE HAMPSHIRE (RUSHMOOR BOROUGH COUNCIL) (VARIOUS ROADS IN
FARNBOROUGH) (PROHIBITION AND RESTRICTION OF WAITING AND ON
STREET PARKING PLACES) (FARNBOROUGH CONSOLIDATION) (C0021)
ORDER 2021 (AMENDMENT NO. 4) ORDER 2026**

Statement of Reasons

The document attached outlines the proposed amendments to the Farnborough Consolidation Order, which have been designed to enhance safety measures including the vicinity of various schools. In conjunction with this order. Included, also are plans illustrating the scope and extent of these proposals.

VARIED

THE RUSHMOOR BOROUGH COUNCIL (VARIOUS ROADS IN FARNBOROUGH) (PROHIBITION AND RESTRICTION OF WAITING AND ON STREET PARKING PLACES) (FARNBOROUGH CONSOLIDATION) (C0021) ORDER 2021

The Rushmoor Borough Council ("the Council") pursuant to arrangements made under Section 101 of the Local Government Act 1972 and Section 9EA of the Local Government Act 2000 with Hampshire County Council under Sections 1, 2, 4, 32, 35, 45, 46, 46A, 47, 49, 53 & 124 and Part IV of Schedule 9 to the Road Traffic Regulation Act 1984 ("the Act") and the Road Traffic (Permitted Parking Area and Special Parking Area) (County of Hampshire) (Borough of Rushmoor) Order 2002, after consultation with the Chief Officer of Police in accordance with Part III of Schedule 9 to the 1984 Act hereby make the following Order:-

SECTION 1 – PRELIMINARY

Citation commencement and reasons

1. This Order may be cited, as THE RUSHMOOR BOROUGH COUNCIL (VARIOUS ROADS IN FARNBOROUGH) (PROHIBITION AND RESTRICTION OF WAITING AND ON STREET PARKING PLACES) (FARNBOROUGH CONSOLIDATION)(C0021) ORDER 2021 and shall come into operation on the **31st May 2022**.
2. (1) In this Order -
 - "disabled person's badge" means a badge which was issued, or has affect as if issued, to a disabled person or an institution under the Disabled Persons (Badges for Motor Vehicles) (England) Regulations, 2000;
 - "disabled person's vehicle" has the same meaning as in the Local Authorities' Traffic Orders (Exemptions for Disabled Persons) (England and Wales) Regulations, 1986 and the Local Authorities' Traffic Orders (Exemptions for Disabled Persons) (England and Wales) (Amendment) Regulations, 1991;
 - "parking disc" means a device which -
 - (a) is 125 millimetres square and coloured blue
 - (b) has been issued by a local authority and has not ceased to be valid; and
 - (c) is capable of showing the quarter hour period during which a period of waiting has begun.
- (2) For the purpose of the Order a vehicle shall be regarded as displaying a disabled person's badge and a parking disc in the relevant position when: -
 - (i) a legible badge and disc are exhibited on the dashboard or fascia of the vehicle; or

	surface markings	within a parking bay				
The Parking Places described in Schedule 7.05 above	Wholly within a parking bay indicated by surface markings	Any vehicle which is able to park wholly within a parking bay	Mondays To Saturdays inclusive	8.00am - 6.00pm	One hour no return within one hour	From 1 st August, 2010 Up to 15 minutes 20p Up to 30 minutes 30p Up to 1 hour 50p


SCHEDULE 9.01

Orders to be revoked in full

THE RUSHMOOR BOROUGH COUNCIL
(VARIOUS ROADS IN FARNBOROUGH) (PROHIBITION AND RESTRICTION OF
WAITING AND ON STREET PARKING PLACES) (FARNBOROUGH CONSOLIDATION)
(C0020) ORDER 2021

Given under the Common Seal of the Rushmoor Borough Council the ^{27th} day of May 2022.

The **COMMON SEAL** of the)
RUSHMOOR BOROUGH COUNCIL)
was hereunto affixed in the presence of)

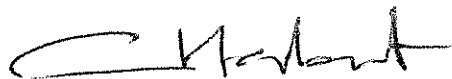

112/2022

SOLICITOR TO THE COUNCIL