

**THE HAMPSHIRE (BASINGSTOKE AND DEANE) (PROHIBITION AND
RESTRICTION OF WAITING AND LOADING AND PARKING PLACES)
(CONSOLIDATION) ORDER 2026 (VARIATION NO. 1) (WHITCHURCH AND
KINGSCLERE) ORDER 2026**

NOTICE IS HEREBY GIVEN that Hampshire County Council made the above-mentioned Order on Tuesday 28th July 2026, in exercise of its powers and duties under Sections 1, 2, 3, 4, 5 32, 35, 45, 46, 47, 49, 51, 53 and 122 of the Road Traffic Regulation Act 1984 (“the Act”), Part IV of Schedule 9 to the Act and of all other enabling powers, after consultation with the Chief Officer of Police in accordance with Part III of Schedule 9 of the Act, and having discharged its duty under section 122 of the Act.

GENERAL NATURE AND EFFECTS OF THE ORDER: Will be to impose No Waiting at Any Time restrictions as described in the following schedule:

NO WAITING AT ANY TIME

Road	Side	Description
Love Lane	South	Between a point 8 metres south-east of its junction with Priors Close and a distance 25 metres north-west thereof.
Love Lane	South	Between a point 8 metres north-west of its junction with Greenacre and a point 12 metres north-west thereof.
Love Lane	North	Between a point 22 metres south-east of its junction with Priors Close and a point 12 metres north-east of that point.
Love Lane	North	Between a point 10 metres north-west of its junction with Priors Close and a point 11 metres north-east of that point

DATE OF OPERATION: The order will come into force on Saturday 1st August 2026

FURTHER DETAILS: A copy of this notice, the proposed order, a map showing the location and effect of the proposal, a statement of reasons and the order to be varied may be viewed at <https://www.hants.gov.uk/community/publicnotices/?typeid=5> or inspected during the usual office hours at the following places:

- (i) Whitchurch Library, Gill, Nethercott Centre , Winchester Road, Whitchurch, RG28 7HP (Opening hours: Monday & Wednesday: 13.00 – 17.00)
- (ii) Deanes Reception Civic Offices, London Road, Basingstoke, RG21 4AH (Opening hours: Monday – Friday: 08.30 – 16.30)
- (iii) Hampshire County Council Headquarters, The Castle, Winchester, SO23 8UJ (Opening hours: Mondays to Thursdays 8.30 – 5.15; Fridays 8.30 – 4.45)
- (iv) Copies of the order as made, plan and statement of reasons can also be obtained by e-mailing public.notices@hants.gov.uk or by writing to Traffic Orders Team, Safer Roads and Parking, Universal Services, 2nd Floor, Elizabeth II Court West, The Castle, Winchester SO23 8UD quoting reference: A2114f/MJB

APPLICATION TO THE HIGH COURT: Any person desiring to question the validity of the Order or of any of its provisions on the grounds that it is not within the relevant powers of the Act, or that any of the relevant requirements of the Act or of any relevant instrument

made thereunder has not been complied with in relation to the Order may, by Tuesday 8th September 2026 make application for the purpose to the High Court.

PATRICK BLOGG Director of Universal Services, The Castle, Winchester, SO23 8UD

**THE HAMPSHIRE (BASINGSTOKE AND DEANE) (PROHIBITION AND
RESTRICTION OF WAITING AND LOADING AND PARKING PLACES)
(CONSOLIDATION) ORDER 2021 (VARIATION NO. 19) (WHITCHURCH AND
KINGSCLERE) ORDER 2025**

Statement of Reasons

The proposed No Waiting at Any Time restrictions at Kingsclere School aim to improve road safety in the vicinity of each school, by preventing parking where pedestrians may come into conflict with manoeuvring vehicles. This can include within a junction area outside the school, or a nearby turning head at the end of a residential cul-de-sac.

Mann Close It is proposed to revoke the “Disabled Badge Holders Only” restrictions on Mann Close and Winchester Road in Whitchurch the associated bays are no longer required.

HAMPSHIRE COUNTY COUNCIL

ROAD TRAFFIC REGULATION ACT 1984

THE HAMPSHIRE (BASINGSTOKE AND DEANE) (PROHIBITION AND RESTRICTION OF WAITING AND LOADING AND PARKING PLACES) (CONSOLIDATION) ORDER 2026 (VARIATION NO. 1) (WHITCHURCH AND KINGSCLERE) ORDER 2026

Hampshire County Council in exercise of its powers and duties under Sections 1, 2, 3, 4, 5, 32, 35, 45, 46, 47, 49, 51, 53 and 122 of the Act, Part IV of Schedule 9 to the Act, and of all other enabling powers, and after consultation with the Chief Officer of Police in accordance with Part III of Schedule 9 to the Act, hereby makes the following Order:

1. In this Order:
"The Principal Order" means The Basingstoke and Deane Borough Council (Prohibition and Restriction of Waiting and Loading and Parking Places) (Consolidation) Order 2021.
2. Article 6 of The Principal Order shall have effect as though plans: AG102 attached thereto are replaced by plans: AG102 attached hereto.
3. The Principal Order shall be revoked to the extent specified in the Schedule to this Order
4. This Order shall come into operation on the 1st August 2026 and may be cited as "The Hampshire (Basingstoke and Deane) (Prohibition and Restriction of Waiting and Loading and Parking Places) (Consolidation) Order 2026 (Variation No. 1) (Whitchurch And Kingsclere) Order 2026".

GIVEN this 28th day of July 2026

THE COMMON SEAL of HAMPSHIRE)
COUNTY COUNCIL was hereunto affixed)
In the presence of:)

REBECCA THOMPSON
ASSISTANT HEAD LEGAL
Authorised Signatory SERVICES

Rebecca Thompson




SCHEDULE

Revocations


Plan Number	Superseded No.	Revision No.
AG102	0	1

THE HAMPSHIRE COUNTY COUNCIL PROHIBITION AND RESTRICTION OF WAITING AND PARKING PLACES MAP SCHEDULES

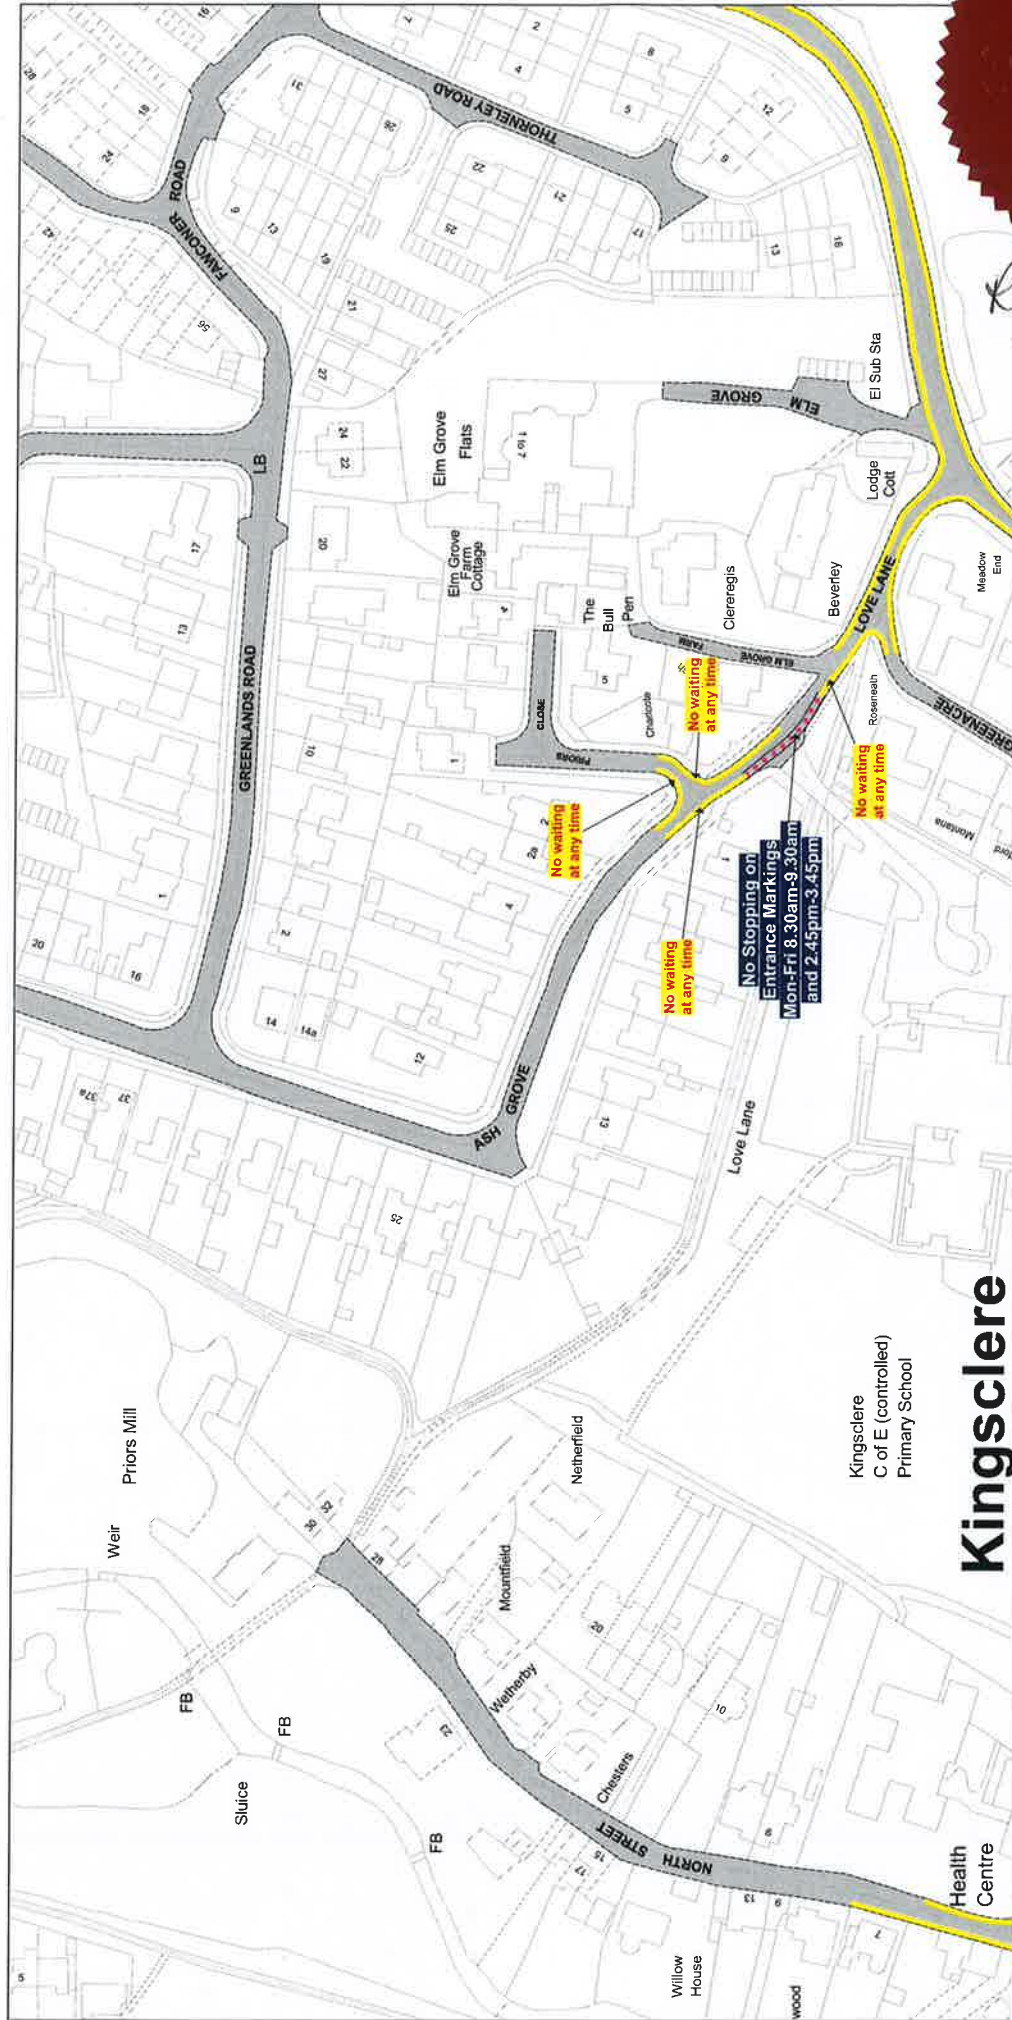

Kingsclere

Kingsclere
C of E (controlled)
Primary School

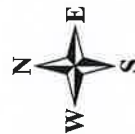

NOTE: SEE STATIC MAP SCHEDULES LEGEND FOR RESTRICTIONS DISPLAYED

SCALE - 1 : 1250 at A3 size

This map is reproduced from Ordnance Survey material with the permission of Ordnance Survey on behalf of the Controller of His Majesty's Stationery Office © Crown Copyright. Unauthorised reproduction infringes Crown copyright and may lead to prosecution or civil proceedings. Hampshire County Council Licence No: 100019180 2026



Status:


Tile Reference:

Sheet Revision Number:

Sheet Active From:




THE HAMPSHIRE COUNTY COUNCIL PROHIBITION AND RESTRICTION OF WAITING AND PARKING PLACES MAP SCHEDULES

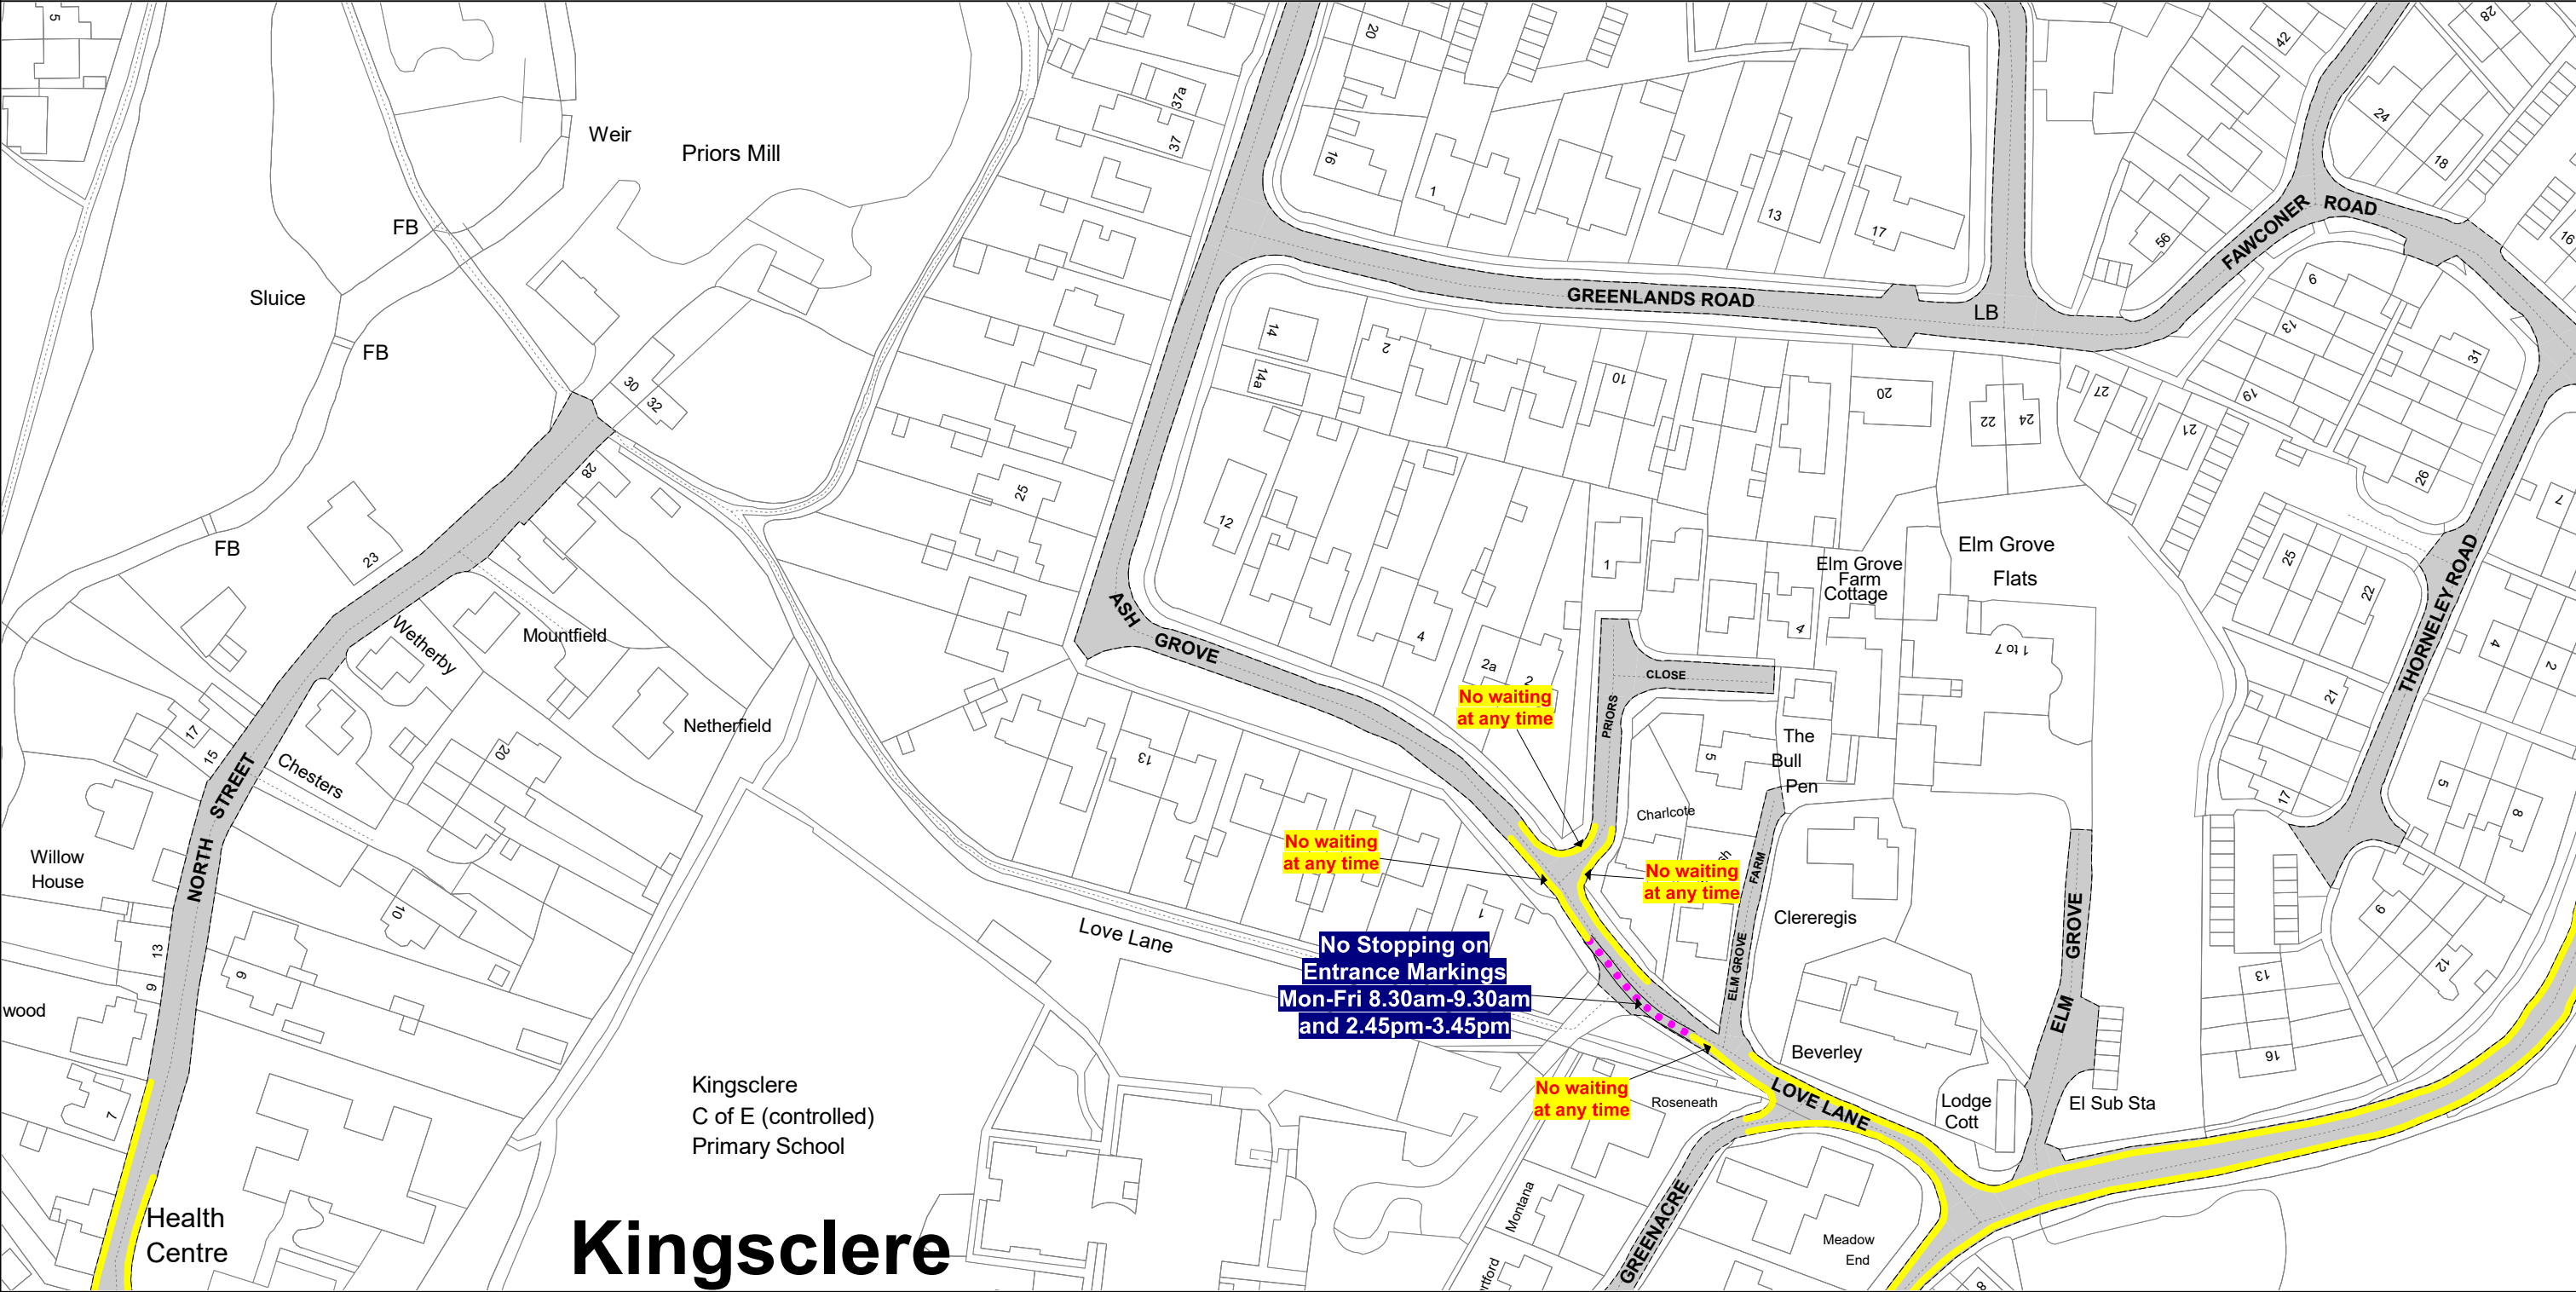


SCALE - 1 : 1250 at A3 size

This map is reproduced from Ordnance Survey material with the permission of Ordnance Survey on behalf of the Controller of His Majesty's Stationery Office © Crown Copyright. Unauthorised reproduction infringes Crown copyright and may lead to prosecution or civil proceedings. Hampshire County Council Licence No: 100019180 2026

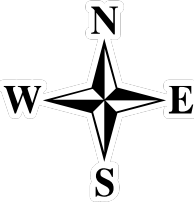

NOTE: SEE STATIC MAP SCHEDULES LEGEND FOR RESTRICTIONS DISPLAYED

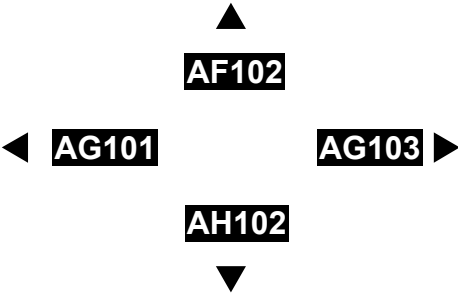

Status:

Tile Reference: Tile Ref: AG102

Sheet Revision Number: DRAFT

Sheet Active From: