

TRAFFIC ORDER PROPOSALS – PROHIBITION OF WAITING IN SUN LANE AREA, ALRESFORD

NOTICE IS HEREBY GIVEN that Hampshire County Council (“the Council”) proposes to make the above-mentioned Order, in exercise of its powers and duties under Sections 1, 2, 4 and 5 of the Road Traffic Regulation Act 1984 (“the Act”), and of all other enabling powers, after consultation with the Chief Officer of Police in accordance with Part III of Schedule 9 to the Act and having discharged its duty under section 122 of the Act.

GENERAL NATURE AND EFFECTS OF THE ORDER:

No waiting at any time

Sun Lane, west:

- (i) between a point 22 metres south of its junction with Sun Hill Crescent (southern junction) and a point 44 metres north thereof.
- (ii) between a point 20 metres south of its junction with Sun Hill Crescent (northern junction) and a point 18 metres north of its access road to Sun Hill Infants School.
- (iii) between a point 63 metres north of the access road to Sun Hill Infants School and a point 210 metres south of its junction with Nursery Road.
- (iv) between a point 165 metres south of its junction with Nursery Road and a point 20 metres north thereof.
- (v) between a point 105 metres south of its junction with Nursery Road and a point 25 metres north thereof.

Sun Lane, east, between a point 22 metres south of its junction with Sun Hill Crescent (southern junction) and a point 15 metres south of its junction with Langtons Court an approximate distance of 716 metres.

Sun Hill Crescent, both sides, between its southern junction with Sun Lane and a point 10 metres west thereof.

Sun Hill Crescent, north, between its northern junction with Sun Lane and a point 10 metres west thereof.

Sun Hill Crescent, south, from its junction with Sun Lane and a point 60 metres west thereof.

Infant School Access Road, both sides, from its junction with Sun Lane for its entire length.

Endeavour Way, both sides, between its roundabout junction with Sun Lane and a point 35 metres north-eastwards thereof.

Park And Stride Access Road, both sides, between its junction with Sun Lane and a point 5 metres east thereof.

FURTHER DETAILS: A copy of this notice, the proposed order, a map showing the location and effect of the proposal, and a statement of reasons for making the order may be viewed at <https://www.hants.gov.uk/community/publicnotices/?typeid=5> or inspected during the usual office hours at the following places:

- (i) Winchester City Council, Colebrook Street, Winchester, SO23 9LJ (Opening hours: Monday – Thursday 08.30 – 17.00; Friday: 08.30 – 16.30)
- (ii) Alresford Library, 20 Broad Street, New Alresford, SO24 9AQ (opening hours: Tuesday & Friday: 13.00 – 17.00; Thursday & Saturday: 09.30 – 13.30)

- (iii) Hampshire County Council Headquarters, The Castle, Winchester, SO23 8UJ (Opening hours : Mondays to Thursdays 8.30 – 5.15; Fridays 8.30 – 4.45)
- (iv) Copies of the draft order, plan and statement of reasons can also be obtained by e-mailing public.notices@hants.gov.uk or by writing to Traffic Orders Team, Safer Roads and Parking, Economy, Transport and Environment, 2nd Floor, Elizabeth II Court West, The Castle, Winchester SO23 8UD quoting reference : A2167/DL

OBJECTIONS AND OTHER REPRESENTATIONS: All objections/other representations in respect of this proposal must be made in writing to The Castle, Winchester, SO23 8UD or email public.notices@hants.gov.uk quoting reference:- A2167/DL, by Friday 4th September 2026. All objections must state the grounds on which they are made. Under the requirements of current access to information legislation, any statement you make to the Council in response to this Notice may be made available to the press and to the public, who would be entitled to take copies of it if they so wished.

TITLE: The order, if made, will be known as “The Hampshire (Sun Lane Area, Alresford) (Prohibition of Waiting) Order 2026.”

PATRICK BLOGG Director of Universal Services, The Castle, Winchester, SO23 8UD email: public.notices@hants.gov.uk

**HAMPSHIRE COUNTY COUNCIL
ROAD TRAFFIC REGULATION ACT 1984**

**THE HAMPSHIRE (SUN LANE AREA, ALRESFORD)
(PROHIBITION OF WAITING) ORDER 2026**

Hampshire County Council in exercise of its powers and duties under Sections 1, 2, 4, 5 and 122 of the Act and of all other enabling powers, and after consultation with the Chief Officer of Police in accordance with Part III of Schedule 9 to the Act, hereby makes the following order:

1. (a) In this order, and the preamble and schedules hereto:
“the Act” means the Road Traffic Regulation Act 1984;
“disabled person’s badge” has the same meaning as in the Local Authorities’ Traffic Orders (Exemptions for Disabled Persons) (England) Regulations 2000;
“enactment”, “local service”, “public service vehicle”, “taxi”, “taxi rank” and “telecommunications apparatus” have the same meaning as in the Traffic Signs Regulations and General Directions 2016;
“parking disc” means a disc, issued by a Local Authority, 125 millimetres square, coloured orange or blue and capable of showing the quarter hour period during which a period of waiting begins; and
“road” means any length of highway or any other length of road to which the public has access and includes bridges over which a road passes.
(b) Regulation 4 of the Local Authorities Traffic Orders (Exemptions for Disabled Persons) (England) Regulations 2000 has effect for the purpose of defining the expression “relevant position” in this order.
2. Save as provided in articles 3 and 4 of this order, no person shall, except upon the direction or with the permission of a police constable in uniform or civil enforcement officer, cause or permit any vehicle to wait at any time.
3. Nothing in article 2 of this order shall render it unlawful to cause or permit any vehicle to wait on any side of road referred to in that article for so long as may be necessary:
 - (a) to enable a person to board or alight from the vehicle;
 - (b) to enable goods to be loaded onto or unloaded from the vehicle;
 - (c) to enable the vehicle, if it cannot conveniently be used for such purpose in any other road, to be used in connection with the following operations namely:
 - (i) building or demolition;
 - (ii) the removal of any obstruction to traffic;
 - (iii) the maintenance, improvement or reconstruction of the said side of road;
 - (iv) the laying, erection, alteration or repair in, or in land adjacent to, the said side of road, of any sewer, of any main, pipe or apparatus for the supply of gas, water, electricity or of any telecommunications apparatus;

- (d) to enable the vehicle, if it cannot conveniently be used for such purpose in any other road, to be used in the service of a local authority, the Environment Agency or a water or sewerage undertaker within the meaning of the Water Act 1989 in pursuance of statutory powers or duties;
 - (e) to enable the vehicle to take in petrol, oil, water or air from any garage situated on or adjacent to the said sides of road;
 - (f) to enable a public service vehicle being used in the operation of a local service to wait at any authorised stopping place for the purpose of:
 - (i) allowing a person to board or alight from the vehicle or to pay a fare, or
 - (ii) allowing the vehicle to wait, if it arrives at the stopping place in advance of the advertised time for a period not exceeding 2 minutes;
 - (g) to enable the vehicle to be used in the service of a licensed universal postal service provider for the purpose of sorting, delivering or collecting postal packets in the course of the provision of a universal postal service as defined in the Postal Services Act 2000;
 - (h) to enable the vehicle to wait at or near to any premises situated on or adjacent to the said side of road for so long as is reasonably necessary in connection with any wedding or funeral;
 - (i) to enable the vehicle to be used for fire and rescue service, ambulance or police purposes; or
 - (j) to enable the vehicle to be used by a registered medical practitioner, midwife or district nurse in the course of his or her professional duties
4. Nothing in article 2 of this order shall render it unlawful to cause or permit a vehicle which displays in the relevant position a disabled person's badge and, if appropriate, a parking disc (on which the driver or other person in charge of the vehicle has marked the time at which the period of waiting began) to wait on any side of road referred to in that article for a period not exceeding three hours (not being a period separated by an interval of less than one hour from a previous period of waiting by the same vehicle in the same road on the same day).
5. Subject to the proviso hereto, when a vehicle is left on the sides of road in contravention of any of the provisions contained in article 2 of this order a person authorised in that behalf by the Council may remove the vehicle or arrange for it to be removed from that parking place; a person authorised in that behalf by the Council may alter or cause to be altered the position of the vehicle in order that its position shall comply with that provision.
6. Any person removing a vehicle or altering its position by virtue of the last preceding article of this order may do so by towing or driving the vehicle or in such other manner as he may think necessary and may take such measures in relation to the vehicle as he may think necessary to enable him to remove it or alter its position, as the case may be.
7. When a person authorised by the Council removes or makes arrangements for the removal of a vehicle from a parking place by virtue of article 6 of this

order, he shall make such arrangements as may be reasonably necessary for the safe custody of the vehicle.

8. In the event of any dispute as to the meaning of any heading or legend used in any part of this order, any schedule to this order or any plan attached to this order, the substantive wording in the order or schedule shall prevail over the heading or legend. The prohibitions and restrictions imposed by this order shall be in addition to and not in derogation from any restriction or requirement imposed by any regulations made or having effect as if made under the Act or by or under any other enactment.
9. This order shall come into force on the 2026 and may be cited as “The Hampshire (Sun Lane Area, Alresford) (Prohibition of Waiting) Order 2026”.

GIVEN this day of 2026

THE COMMON SEAL of HAMPSHIRE)
COUNTY COUNCIL was hereunto affixed)
in the presence of: -)

Authorised Signatory

SCHEDULE I

Sides of road at Alresford in the District of Winchester No waiting at any time


<i>Road</i>	<i>Side</i>	<i>Length</i>
Sun Lane	West	(i) between a point 22 metres south of its junction with Sun Hill Crescent (southern junction) and a point 44 metres north thereof.
		(ii) between a point 20 metres south of its junction with Sun Hill Crescent (northern junction) and a point 18 metres north of its access road to Sun Hill Infants School.
		(iii) between a point 63 metres north of the access road to Sun Hill Infants School and a point 210 metres south of its junction with Nursery Road.
		(iv) between a point 165 metres south of its junction with Nursery Road and a point 20 metres north thereof.
		(v) between a point 105 metres south of its junction with Nursery Road and a point 25 metres north thereof.

<i>Road</i>	<i>Side</i>	<i>Length</i>
	East	Between a point 22 metres south of its junction with Sun Hill Crescent (southern junction) and a point 15 metres south of its junction with Langtons Court an approximate distance of 716 metres.
Sun Hill Crescent	Both	Between its southern junction with Sun Lane and a point 10 metres west thereof.
	North	Between its northern junction with Sun Lane and a point 10 metres west thereof.
	South	From its junction with Sun Lane and a point 60 metres west thereof.
Infant School Access Road	Both	From its junction with Sun Lane for its entire length.
Endeavour Way	Both	Between its roundabout junction with Sun Lane and a point 35 metres north-eastwards thereof.
Park And Stride Access Road	Both	Between its junction with Sun Lane and a point 5 metres east thereof.

**THE HAMPSHIRE (SUN LANE AREA, ALRESFORD)
(PROHIBITION OF WAITING)
ORDER 2026**

Statement of Reason

With the ongoing construction of the Sun Lane development a new 'at any time' waiting restrictions Traffic Regulation Order is being proposed for the revised road layout connecting to Sun Lane and the local Infant School. These new waiting restrictions will maintain the safe flow of vehicles within the highway, help junction safety and allow on-street parking availability for the nearby Infant School. This order is required following the recent construction of the new roundabout and associated link roads layout from the A31 forming part of the agreed Sun Lane development infrastructure work.

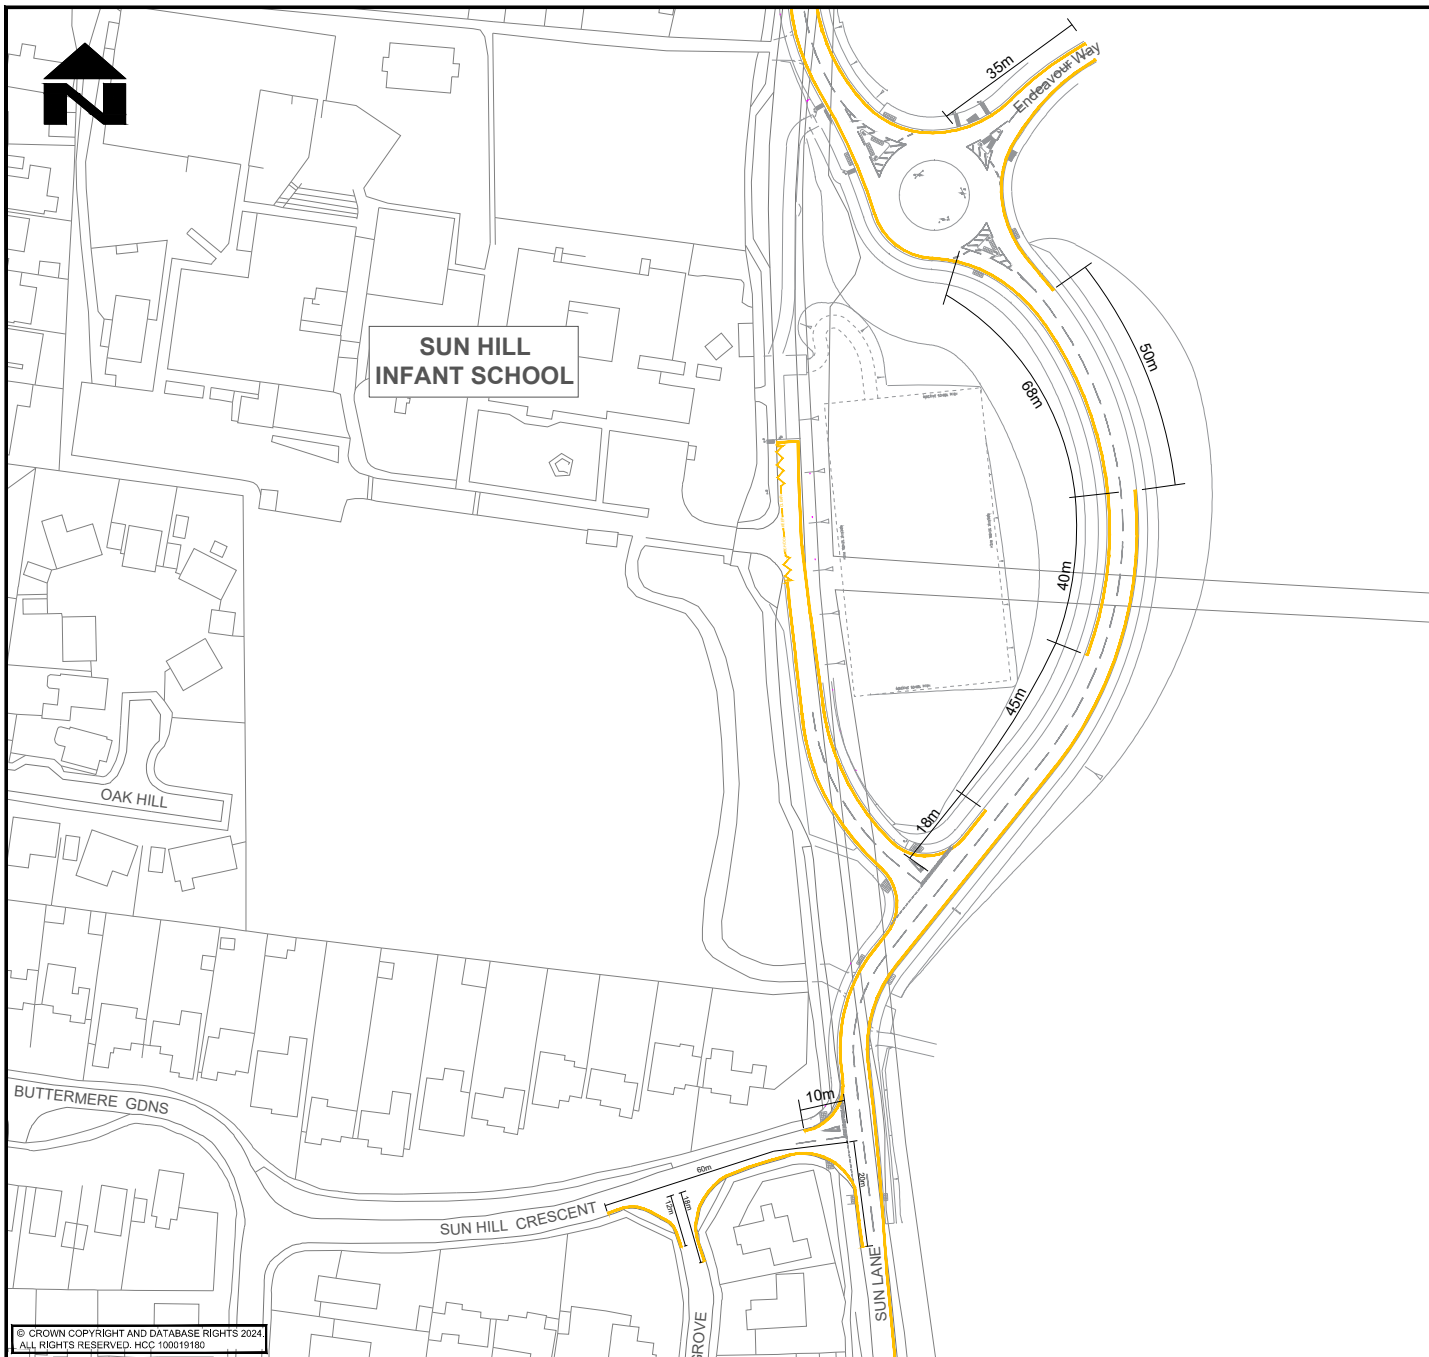

PROPOSED RESTRICTIONS

Proposed 'At Any Time' waiting restriction

SCHOOL KEEP CLEAR

Proposed School Keep Clear markings

PROVE

Hampshire
County Council

SCHEME

JOB No.

SCALE @ A3
1:2000

SHEET NUMBER
2 OF 3

DRAWING NUMBER
TM/AM/SL/AATR/001

REL




© CROWN COPYRIGHT AND DATABASE RIGHTS 2024
ALL RIGHTS RESERVED. HCC 100019180

KEY:

PROPOSED RESTRICTIONS

 Proposed 'At Any Time' waiting restriction

 Hampshire County Council PATRICK BLOGG : DIRECTOR OF UNIVERSAL SERVICES.						DESIGNER		SCHEME				DRAWING TITLE											
						AM																	
						CAD																	
						AM		NEW ALRESFORD TRAFFIC REGULATION ORDERS				SUN LANE DEVELOPMENT WAITING RESTRICTION PROPOSALS											
CHECKED																							
TW		JOB No.		SCALE @ A3		DATE		SHEET NUMBER		DRAWING NUMBER		REV											
APPROVED		TW		1:2000		FEB 2026		3 OF 3		TM/AM/SL/AATR/001													
TW																							
HCC CAD PLOT: 06/03/2026 11:53:37																							
REV						AMENDMENTS						DATE						CAD		CHKD		APPD	

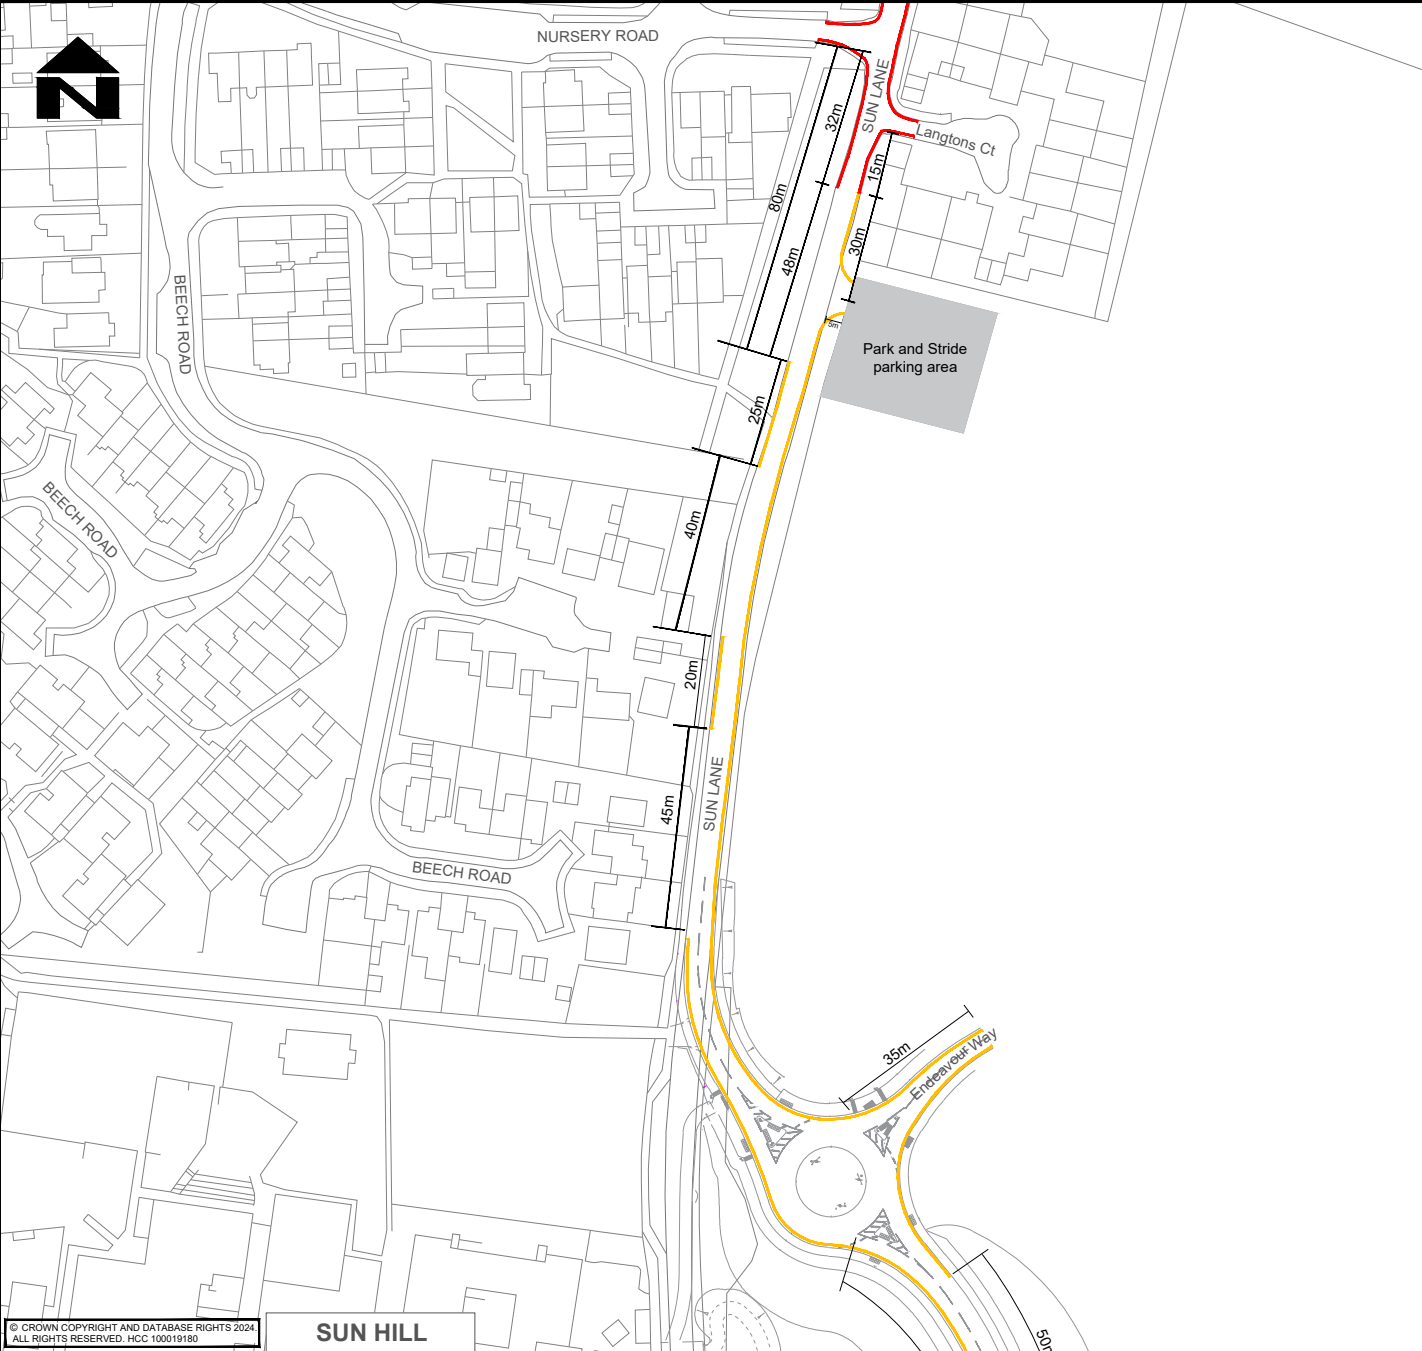

KEY:

PROPOSED RESTRICTIONS



Proposed 'At Any Time' waiting restriction

EXISTING RESTRICTIONS



Existing 'At Any Time' waiting restriction to remain

© CROWN COPYRIGHT AND DATABASE RIGHTS 2024
ALL RIGHTS RESERVED. HCC 100019180

SUN HILL

REV	AMENDMENTS	DATE	CAD	CHKD	APPD



Hampshire
County Council

PATRICK BLOGG : DIRECTOR OF UNIVERSAL SERVICES.

DESIGNER	AM
CAD	AM
CHECKED	TW
APPROVED	TW

SCHEME

NEW ALRESFORD
TRAFFIC REGULATION ORDERS

JOB No.
SCALE @ A3
1:2000

DATE
FEB 2026

SHEET NUMBER
1 OF 3

DRAWING TITLE

SUN LANE DEVELOPMENT
WAITING RESTRICTION PROPOSALS

HCC CAD PLOT: 21/5/2026 9:13:56
DRAWING NUMBER
TM/AM/SL/AATR/001

REV