

**THE HAMPSHIRE (VARIOUS ROADS, HAVANT) (PROHIBITION AND
RESTRICTION OF WAITING AND PARKING PLACES) (CONSOLIDATION) ORDER
2026 (VARIATION NO. 2) (HART PLAIN AVENUE) ORDER 2026**

NOTICE IS HEREBY GIVEN that Hampshire County Council made the above-mentioned Order on Tuesday 1st September 2026, in exercise of its powers and duties under Sections 1, 2, 3, 4, 5, 32, 35, 45, 46, 47, 49, 51, 53 and 122 of the Road Traffic Regulation Act 1984 (“the Act”), Part IV of Schedule 9 of the Act and of all other enabling powers, after consultation with the Chief Officer of Police in accordance with Part III of Schedule 9 of the Act, and having discharged its duty under section 122 of the Act.

GENERAL NATURE AND EFFECTS OF THE ORDER: will be to impose no waiting at any time in Waterlooville as follows:

Hart Plain Avenue

- (i) North side – between a point at the centreline of its junction with Fairbourne Close and a point 110 metres east of that point.
- (ii) South side – between a point 1 metre east of the western boundary of property no. 43 Hart Plain Avenue and a point 37 metres west of that point.
- (iii) South side – between a point 80 metres west of the western boundary of property no. 43 Hart Plain Avenue and a point 75 metres west of that point.

Fairbourne Close

Both sides – between its junction with Hart Plain Avenue and a point 15 metres north thereof.

Hartwood Gardens

Both sides – between its junction with Hart Plain Avenue and a point 20 metres north thereof.

DATE OF OPERATION: The order will come into force on Saturday 12th September 2026.

FURTHER DETAILS: A copy of this notice, the proposed order, a map showing the location and effect of the proposal, a statement of reasons and the order to be varied may be viewed at <https://www.hants.gov.uk/community/publicnotices> or inspected during the usual office hours at the following places:

- (i) Waterlooville Library, The Precinct, Waterlooville PO7 7DT (Opening hours: Mondays, Wednesdays, Thursdays, Fridays and Saturdays 9 – 5.00; Tuesdays 9.30 – 13.30)
- (ii) Havant Borough Council, Public Services Plaza, Civic Centre Road, Havant, PO9 1UN (Opening hours: Mondays – Thursday: 09.00 – 17.30; Friday: 09.00 – 17.00)
- (iii) Hampshire County Council Headquarters, The Castle, Winchester, SO23 8UJ (Opening hours: Mondays to Thursdays 8.30 – 17.15; Fridays 8.30 – 16.45)
- (iv) Copies of the order as made, plan and statement of reasons can also be obtained by e-mailing public.notices@hants.gov.uk or by writing to Traffic Orders Team, Safer Roads and Parking, Universal Services, 2nd Floor, Elizabeth II Court West, The Castle, Winchester SO23 8UD quoting reference: A2127/KK

APPLICATION TO THE HIGH COURT: Any person desiring to question the validity of the Order or of any of its provisions on the grounds that it is not within the relevant powers of the Act, or that any of the relevant requirements of the Act or of any relevant instrument made thereunder has not been complied with in relation to the Order may, by Friday 23rd October 2026 make application for the purpose to the High Court.

PATRICK BLOGG Director of Universal Services, The Castle, Winchester, SO23 8UD

HAMPSHIRE COUNTY COUNCIL

ROAD TRAFFIC REGULATION ACT 1984

THE HAMPSHIRE (VARIOUS ROADS, HAVANT) (PROHIBITION AND RESTRICTION OF WAITING AND PARKING PLACES) (CONSOLIDATION) ORDER 2026 (VARIATION NO. 2) (HART PLAIN AVENUE) ORDER 2026

Hampshire County Council in exercise of its powers and duties under Sections 1, 2, 3, 4, 5, 32, 35, 45, 46, 47, 49, 51, 53 and 122 of the Act, Part IV of Schedule 9 to the Act, and of all other enabling powers, and after consultation with the Chief Officer of Police in accordance with Part III of Schedule 9 to the Act, hereby makes the following Order:

1. In this Order:
“The Principal Order” means The Hampshire (Various Roads, Havant) (Prohibition and Restriction of Waiting and Parking Places) Order 2026.
2. Article 65 of The Principal Order shall have effect as though plan: HQ133 attached thereto are replaced by plan: HQ133 attached hereto.
3. The Principal Order shall be revoked to the extent specified in the Schedule to this Order
4. This Order shall come into operation on the *Saturday 12th September* 2026 and may be cited as “The Hampshire (Various Roads, Havant) (Prohibition and Restriction of Waiting and Parking Places) Order 2026 (Variation No. 2) (Hart Plain Avenue) Order 2026”.

GIVEN this *Tuesday 1st* day of *September* 2026

THE COMMON SEAL of HAMPSHIRE)
COUNTY COUNCIL was hereunto affixed)
In the presence of:)



Authorised Signatory


SCHEDULE

Revocations

Plan Number	Superseded No.	Revision No.
HQ133	0	2




THE HAMPSHIRE COUNTY COUNCIL PROHIBITION AND RESTRICTION OF WAITING AND PARKING PLACES MAP SCHEDULES

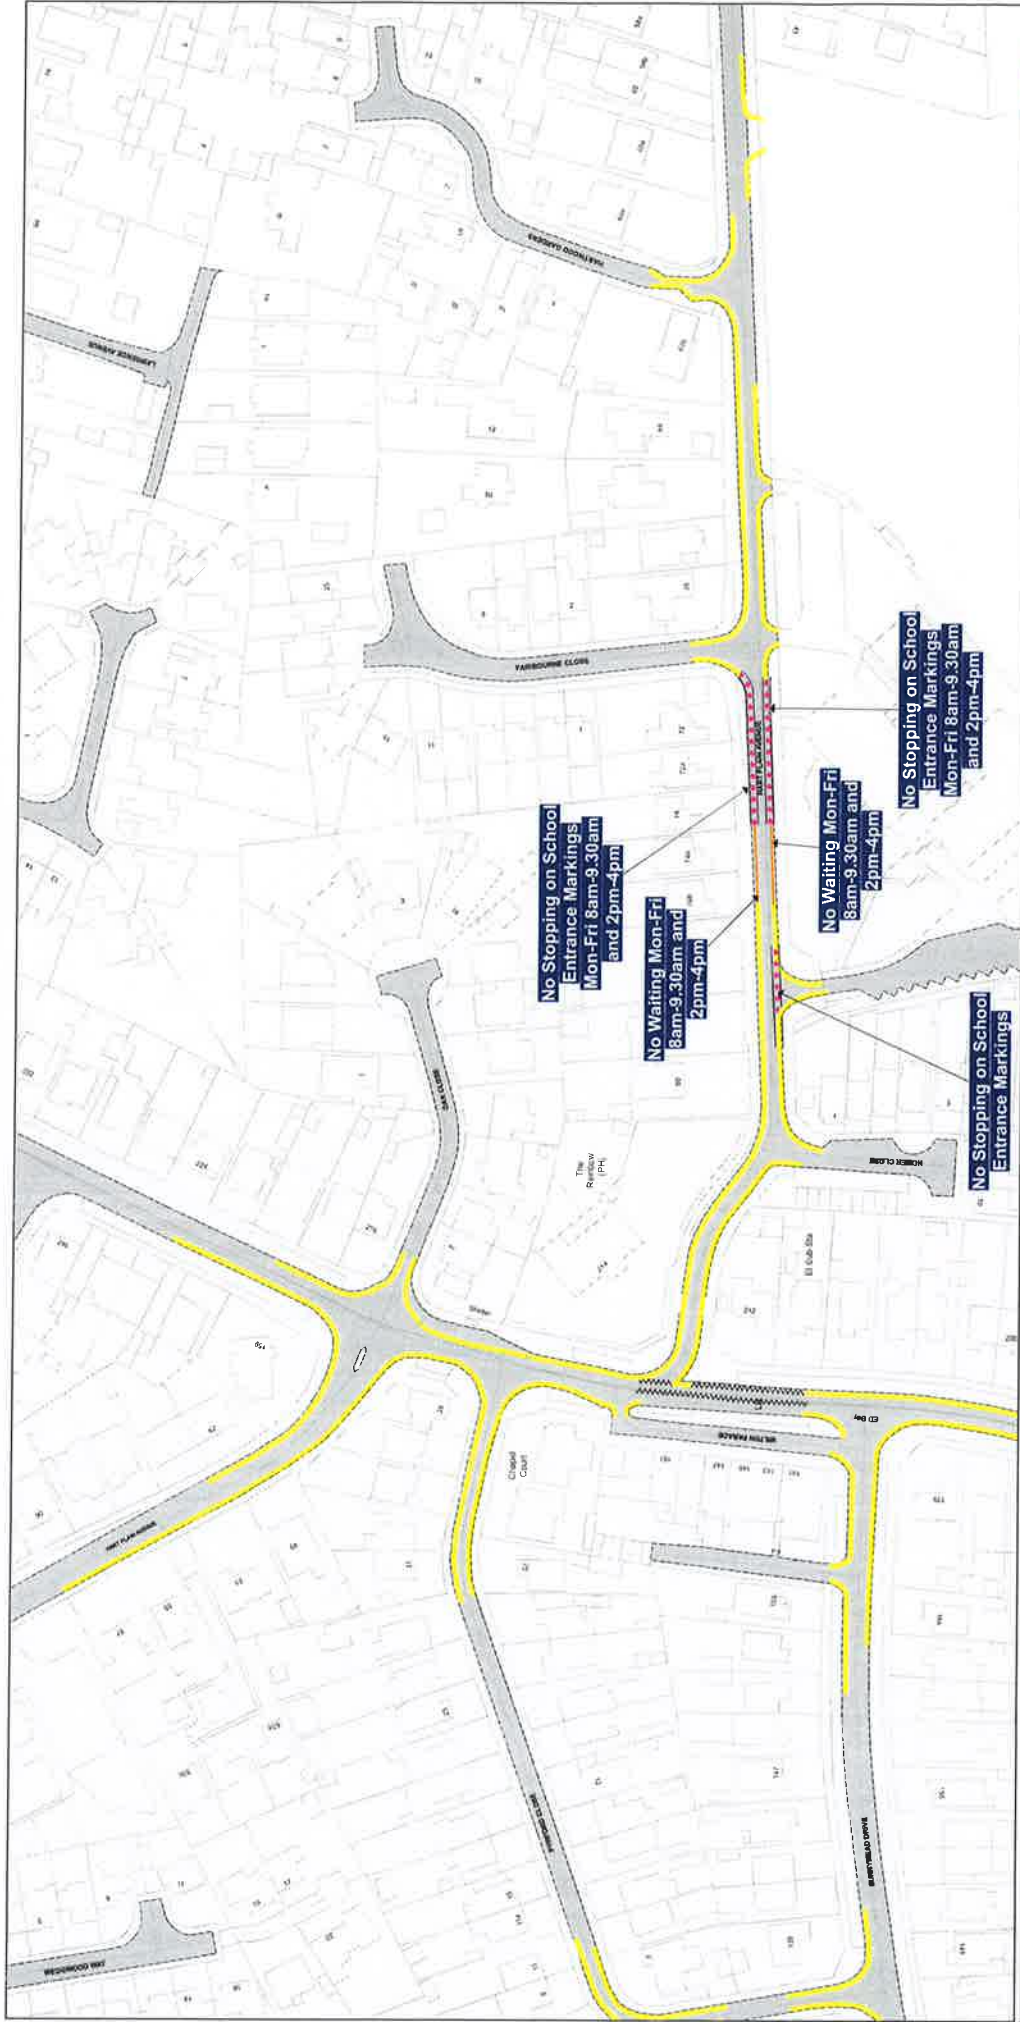

SCALE - 1 : 1250 at A3 size

This map is reproduced from Ordnance Survey material with the permission of Ordnance Survey on behalf of the Controller of His Majesty's Stationary Office © Crown Copyright. Unauthorised reproduction infringes Crown copyright and may lead to prosecution or civil proceedings. Hampshire County Council Licence No: 100019180 2026

NOTE: SEE STATIC MAP SCHEDULES LEGEND FOR RESTRICTIONS DISPLAYED

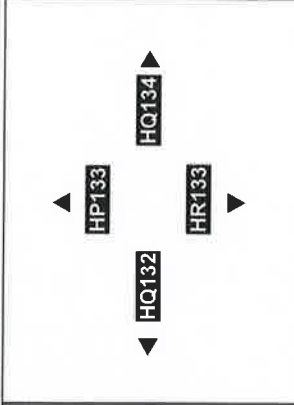

Status:

Tile Reference: Tile Ref: HQ133

Sheet Revision Number: D

Sheet Active From:

HP133

HQ132

HQ133

HQ134

HP133

HR133

North Arrow

W

E

S

Hampshire County Council

39/1024

**THE HAMPSHIRE (VARIOUS ROADS, HAVANT) (PROHIBITION AND
RESTRICTION OF WAITING AND PARKING PLACES) (CONSOLIDATION)
ORDER 2026 (VARIATION NO. 2) (HART PLAIN AVENUE) ORDER 2026**

Statement of Reasons

Planning consent has been given for the new development of a Care Home on grounds that formally belonged to Cowplain school in Hart Plain Avenue Cowplain.

In order to mitigate the potential impact of increased traffic, movements generated by this development, Hampshire County Council has secured developer funding to introduce a new Traffic Regulation Order for parking restrictions on sections of the existing road network leading to the development and the nearby residential estate road junctions. The new and amended parking restrictions Hart Plain Avenue are proposed to maintain access and aid the free flow of all traffic, as well as maintaining clear sight lines for traffic and pedestrians.

Although these proposals will incur a small loss of on-road parking spaces, there is a need to ensure that the new access to the care home has clear sight lines. Consideration has also been given to update some current junction single yellow line markings replacing them with double yellow lines and in Fairbourne Close to reduce the length of the current single yellow line allowing for a small increase in available parking.

The proposed sections of “No waiting at any time” (double yellow lines) are intended to prevent vehicles being parked too close to junctions where they would impede visibility and sight lines for all road users, and to maintain access for through traffic in-between those junctions.

PART REVOKED

THE BOROUGH OF HAVANT
(WATERLOOVILLE: FAIRBOURNE CLOSE, FIRS AVENUE, HART PLAIN
AVENUE, HARTWOOD GARDENS AND LAWNSWOOD CLOSE)
(PROHIBITION AND RESTRICTION OF WAITING AND NO STOPPING)
ORDER 2013

The Council of the Borough of Havant hereby gives notice that pursuant to arrangements made under Section 19 of the Local Government Act 2000 with the Council of the County of Hampshire in exercise of the powers conferred on that County Council under Sections 1 (1) 2 (1) and (2) and 4 (2) and Part IV of Schedule 9 of the Road Traffic Regulation Act 1984 ("the Act") and of all other enabling powers and after consultation with the chief officer of police in accordance with Part III of Schedule 9 to the Act hereby make the following Order:-

1. This Order shall come into operation on the twentieth day of December 2013 and may be cited as "The Borough of Havant (Waterlooville: Fairbourne Close, Firs Avenue, Hart Plain Avenue, Hartwood Gardens and Lawnswood Close) (Prohibition and Restriction of Waiting) and No Stopping) Order 2013".
2. The parts of Order specified in the First Schedule to this Order are hereby revoked.
3. (1) In this Order -

 "Civil Enforcement Officer" means a person (being a person appointed under Section 76 of the Traffic Management Act 2004 and/or under Section 63A of the 1984 Act) authorised by or on behalf of the Council to supervise any parking place and act as indicated by the use of the expression in any of the Articles in this Order;

 "Council" means the Council of the Borough of Havant;

 "delivering" and **"collecting"** in relation to any goods includes checking the goods for the purpose of their delivery or collection;

 "disabled person's badge" or **"blue badge"** has the same meaning as in The Disabled Persons (Badges for Motor Vehicles) (England) Regulations 2000 SI 682;

 "disabled person's vehicle" has the same meaning as in The Local Authorities' Traffic Orders (Exemptions for Disabled Persons) (England and Wales) Regulations 1986 as amended;

 "loading" means the loading or unloading of goods to or from a vehicle;

 - (2) For the purpose of this Order a vehicle shall be regarded as displaying a disabled person's badge or a parking disc in the relevant position when and only when they are displayed in accordance with Regulation 4 of the Local Authorities' Traffic Orders (Exemptions for Disabled Persons) (England) Regulations 2000;
 - (3) Except where otherwise stated any reference in this Order to a numbered Article or Schedule is a reference to the Article or Schedule bearing that number in this Order.

THIRD SCHEDULE
(Waiting prohibited between 8.00am and 9.30am
and 2.00pm and 4.00pm, Monday to Friday inclusive)

Length of roads in Waterloooville

Fairbourne Close

East side:-

- From its junction with Hart Plain Avenue, northwards for a distance of 30 metres

West side:-

- From its junction with Hart Plain Avenue, northwards for a distance of 37 metres

Firs Avenue

South-east side:-

- From a point 51.5 metres south of its junction with Hart Plain Avenue, south-westwards for a distance of 72.5 metres

Hart Plain Avenue

North side:-

- From a point 198 metres east of the centreline of its junction with Hartwood Gardens, eastwards for a distance of 97.5 metres
- From its junction with Fairbourne Close, eastwards for a distance of 55.5 metres
- From a point 2 metres east of the boundary between Nos. 74B and 76 Hart Plain Avenue, eastwards for a distance of 20.5 metres

South side:-

- From a point 79 metres east of the centreline of the western access to Hart Plain Infant School, eastwards for a distance of 74 metres
- From a point 21 metres east of the centreline of the western access to Hart Plain Infant School, eastwards for a distance of 20.5 metres

South-west side:-

- From a point 24 metres north-west of the centreline of its junction with Firs Avenue, north-westwards for a distance of 40 metres

Hartwood Gardens

Both sides:-

- From its junction with Hart Plain Avenue, northwards for a distance of 20 metres

FOURTH SCHEDULE

(No Stopping on the School Entrance Markings, between 8.00am and 9.30am and 2.00pm and 4.00pm Mondays to Fridays inclusive)

Lengths of road in Waterlooville

Hart Plain Avenue

North side:-

- From a point 22.5 metres east of the boundary between Nos. 74B and 76 Hart Plain Avenue, to its junction with Fairbourne Close

South side:-

- From a point 41.5 metres east of the centreline to the western access to Hart Plain Infant School, eastwards for a distance of 37.56 metres

FIFTH SCHEDULE

(No Stopping on the School Entrance Markings)

Lengths of road in Waterlooville

Hart Plain Avenue

South side:-

- From a point 79 metres north-west of the centreline of its junction with Firs Avenue, westwards for a distance of 31.56 metres
- From a point 178.5 metres west of its junction with Firs Avenue, westwards for a distance of 37.56 metres


THE COMMON SEAL OF THE
COUNCIL OF THE BOROUGH
OF HAVANT was hereunto
affixed this

12th day of Dec 2013

In the presence of



Authorised signatory

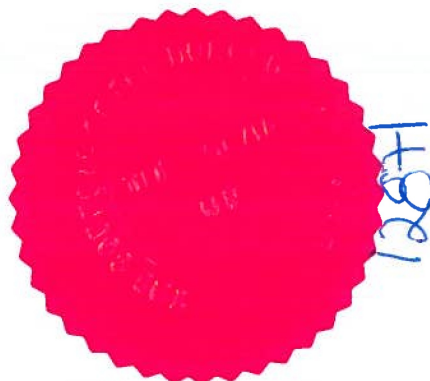

File Ref: AS/TRO/234
Plan Nos: 2013HP01 and 2013HP02

THE HAMPSHIRE COUNTY COUNCIL PROHIBITION AND RESTRICTION OF WAITING AND PARKING PLACES MAP SCHEDULES



SCALE - 1 : 1250 at A3 size

This map is reproduced from
Ordnance Survey material with the
permission of Ordnance Survey on
behalf of the Controller of His
Majesty's Stationery Office © Crown
Copyright. Unauthorised
reproduction infringes Crown
copyright and may lead to
prosecution or civil proceedings.
Hampshire County Council
Licence No. 1000/19180 2026

Sheet Active From: 29/05/2026

 Hampshire
County Council

Diagram illustrating a square lattice structure with four sites labeled HP133, HQ132, HQ134, and HR133. Arrows indicate a clockwise flow: HP133 to HQ132, HQ132 to HQ134, HQ134 to HR133, and HR133 to HP133.

Status: CONFIRMED

Tile Reference: Tile Ref: HQ133

Sheet Revision Number: 0

Sheet Active From: 29/05/2026

✓ 30/2004