

THE HAMPSHIRE (THE BOROUGH OF TEST VALLEY) (PROHIBITION AND RESTRICTION OF WAITING AND PARKING PLACES) CONSOLIDATION ORDER 2021 (VARIATION NO. 3) (WALWORTH ROAD AREA) ORDER 2026

NOTICE IS HEREBY GIVEN that Hampshire County Council made the above-mentioned Order on Tuesday 8th September 2026, in exercise of its powers and duties under Sections 1, 2, 4, 5 and 122 of the Road Traffic Regulation Act 1984 (“the Act”), Part IV of Schedule 9 of the Act and of all other enabling powers, after consultation with the Chief Officer of Police in accordance with Part III of Schedule 9 of the Act, and having discharged its duty under section 122 of the Act.

GENERAL NATURE AND EFFECTS OF THE ORDER: Will be to implement Prohibition of Waiting Restrictions along roads in Andover as described in the following schedule:

No Waiting at any Time

Finkley Farm Road, North, Between its access road to Finkley Down Farm and a point 134 metres west of that access.

Finkley Farm Road, South, Between its access road to Finkley Down Farm and a point 140 metres west of that access.

North Way (part spine and North spur), Both, Between its junction with Walworth Road and a point 242 metres north thereof.

Walworth Road, South, Between a point 20 metres east of Central Way and a point 183 metres east of that point.

Walworth Road, North, Between a point 370 metres east of its roundabout junction with North Way and a point 160 metres east of that point.

DATE OF OPERATION: The order will come into force on Saturday 19th September 2026.

FURTHER DETAILS: A copy of this notice, the proposed order, a map showing the location and effect of the proposal, a statement of reasons and the order to be varied may be viewed at <https://www.hants.gov.uk/community/publicnotices> or inspected during the usual office hours at the following places:

- (i) Andover Library, Chantry Centre, Andover, SP10 1LT (Opening hours: Monday & Wednesday – Saturday: 09.30 - 17.00; Tuesday: 09.30 - 13.30)
- (ii) Test Valley Borough Council, Andover Offices, Beech Hurst, Weyhill Road, Andover, SP10 3AJ (Opening hours: Monday – Thursday: 08.30 - 17.00; Friday: 08.30 - 16.30)
- (iii) Hampshire County Council Headquarters, The Castle, Winchester, SO23 8UJ (Opening hours: Mondays to Thursdays 8.30 – 17.15; Fridays 8.30 – 16.45)
- (iv) Copies of the order as made, plan and statement of reasons can also be obtained by e-mailing public.notices@hants.gov.uk or by writing to Traffic Orders Team, Safer Roads and Parking, Universal Services, 2nd Floor, Elizabeth II Court West, The Castle, Winchester SO23 8UD quoting reference: A2170/MJB

APPLICATION TO THE HIGH COURT: Any person desiring to question the validity of the Order or of any of its provisions on the grounds that it is not within the relevant powers of the Act, or that any of the relevant requirements of the Act or of any relevant instrument made

thereunder has not been complied with in relation to the Order may, by Tuesday 20th October 2026 make application for the purpose to the High Court.

PATRICK BLOGG Director of Universal Services, The Castle, Winchester, SO23 8UD

THE HAMPSHIRE (THE BOROUGH OF TEST VALLEY) (PROHIBITION AND RESTRICTION OF WAITING AND PARKING PLACES) CONSOLIDATION ORDER 2021 (VARIATION NO. 3) (WALWORTH ROAD AREA) ORDER 2026

Statement of Reasons

Walworth Road in Andover is varying in width between 6m and 7m. It is a local distributor road serving the adjacent industrial units off the local road network and beyond to further settlements to the east. The junction with North Way provides access to the newly constructed residential development at East Anton and Finkley Down Farm.

A new access road is being constructed on the southern side of the carriageway along Walworth Road, which would serve the proposed industrial development.

The no waiting at anytime restrictions are proposed to prevent parking within proximity of the junctions.

HAMPSHIRE COUNTY COUNCIL

ROAD TRAFFIC REGULATION ACT 1984

THE HAMPSHIRE (THE BOROUGH OF TEST VALLEY) (PROHIBITION AND RESTRICTION OF WAITING AND PARKING PLACES) CONSOLIDATION ORDER 2021 (VARIATION NO. 3) (WALWORTH ROAD AREA) ORDER 2026

Hampshire County Council in exercise of its powers and duties under Sections 1, 2, 3, 4, 5, 32, 35, 45, 46, 47, 49, 51, 53 and 122 of the Road Traffic Regulation Act 1984 ("the Act"), Part IV of Schedule 9 to the Act, and of all other enabling powers, and after consultation with the Chief Officer of Police in accordance with Part III of Schedule 9 to the Act, hereby makes the following Order:

1. In this Order:
"The Principal Order" means The Hampshire (The Borough of Test Valley) (Prohibition and Restriction of Waiting and Parking Places) Consolidation Order 2021
2. Article 6 of The Principal Order shall have effect as though plans: CB73, CC73 and CC74 attached thereto are replaced by plans CB73, CC73 and CC74 attached hereto.
3. The Principal Order shall be revoked to the extent specified in the Schedule to this Order
4. This Order shall come into operation on the *Saturday 19th September* 2026 and may be cited as "The Hampshire (The Borough of Test Valley) (Prohibition and Restriction of Waiting and Parking Places) Consolidation Order 2021 (Variation No. 3) (Walworth Road Area) Order 2026".

GIVEN this *Tuesday 8th* day of *September*

2026

THE COMMON SEAL of HAMPSHIRE)
COUNTY COUNCIL was hereunto affixed)
In the presence of:)



Authorised Signatory




SCHEDULE

Revocations

39/0257

Plan Number	Superseded No.	Revision No.
CB73	0	1
CC73	0	1
CC74	0	1

THE HAMPSHIRE COUNTY COUNCIL PROHIBITION AND RESTRICTION OF WAITING AND PARKING PLACES MAP SCHEDULES

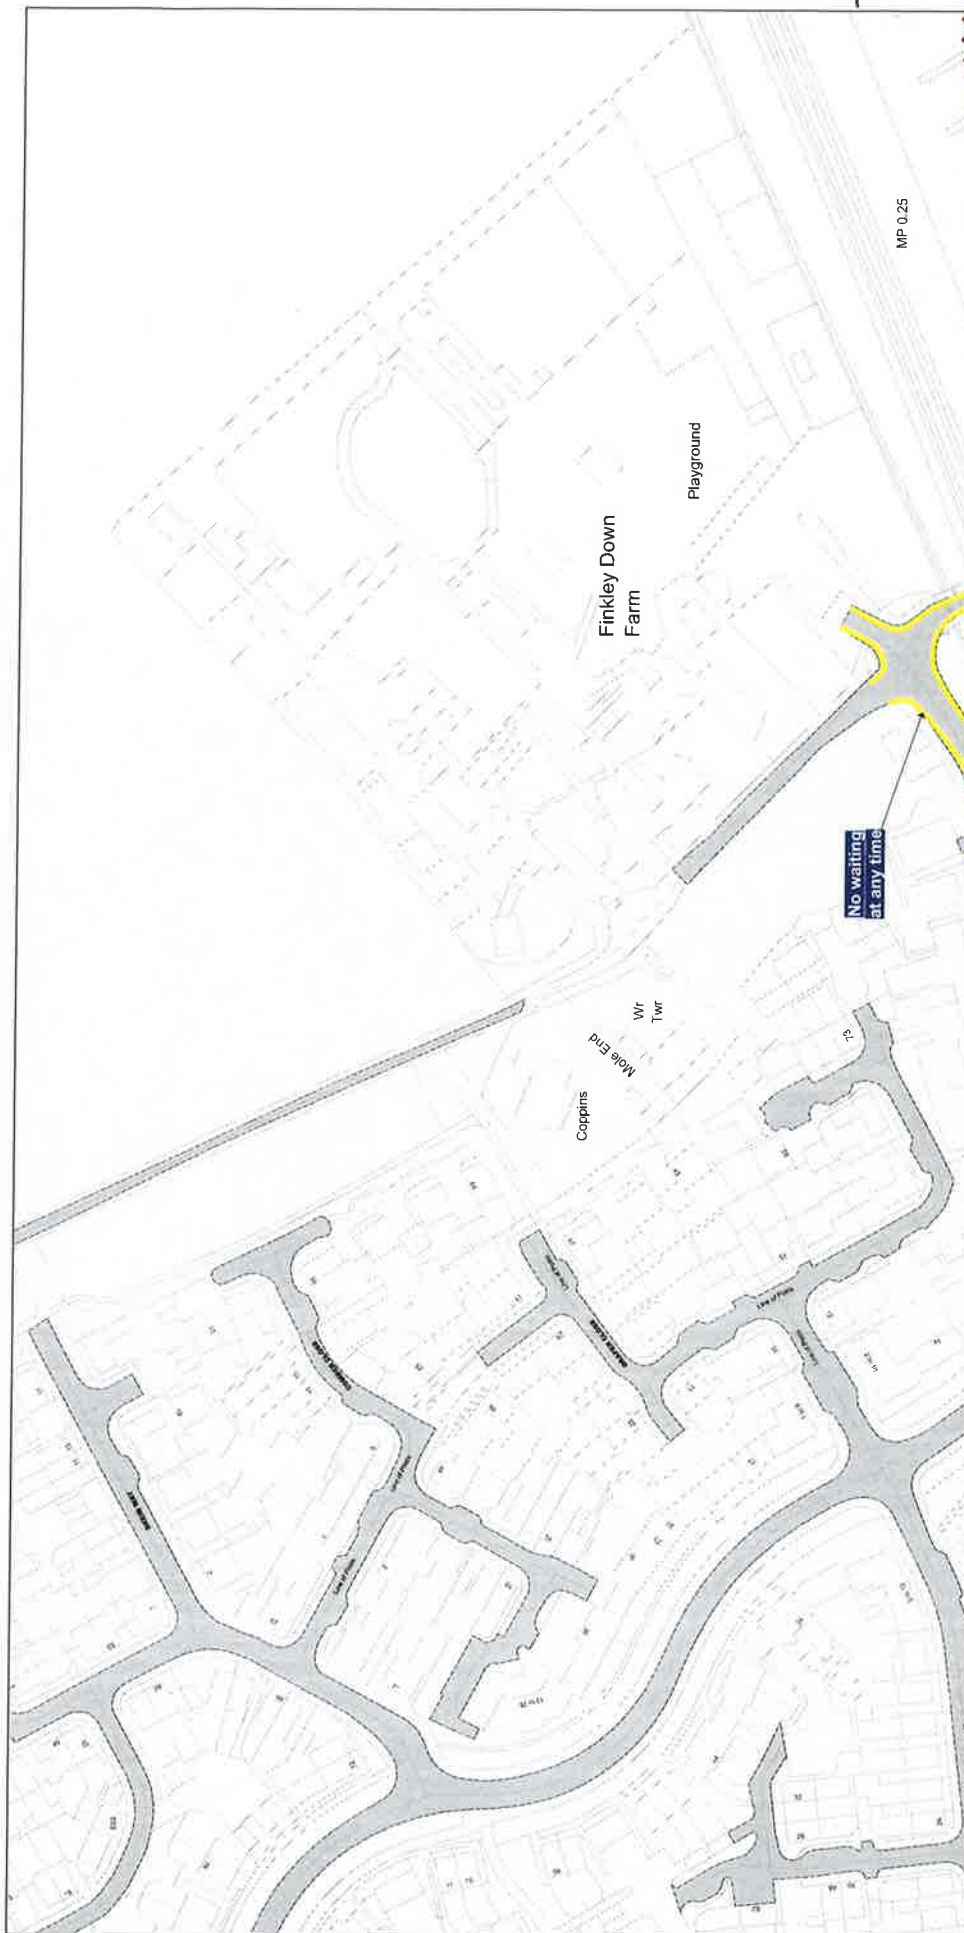

SCALE - 1 : 1250 at A3 size
 This map is reproduced from Ordnance Survey material with the permission of Ordnance Survey on behalf of the Controller of His Majesty's Stationery Office © Crown Copyright. Unauthorised reproduction infringes Crown copyright and may lead to prosecution or civil proceedings.
 Hampshire County Council
 Licence No: 100019180 2026

NOTE: SEE STATIC MAP SCHEDULES LEGEND FOR RESTRICTIONS DISPLAYED


▲ ▲
 ▼ **CC72** ▼ **CC73** ▼

Status:
 Tile Reference: Tile Ref: CB73
 Sheet Revision Number: DRAFT
 Sheet Active From:



SS
 39/0257

THE HAMPSHIRE COUNTY COUNCIL PROHIBITION AND RESTRICTION OF WAITING AND PARKING PLACES MAP SCHEDULES

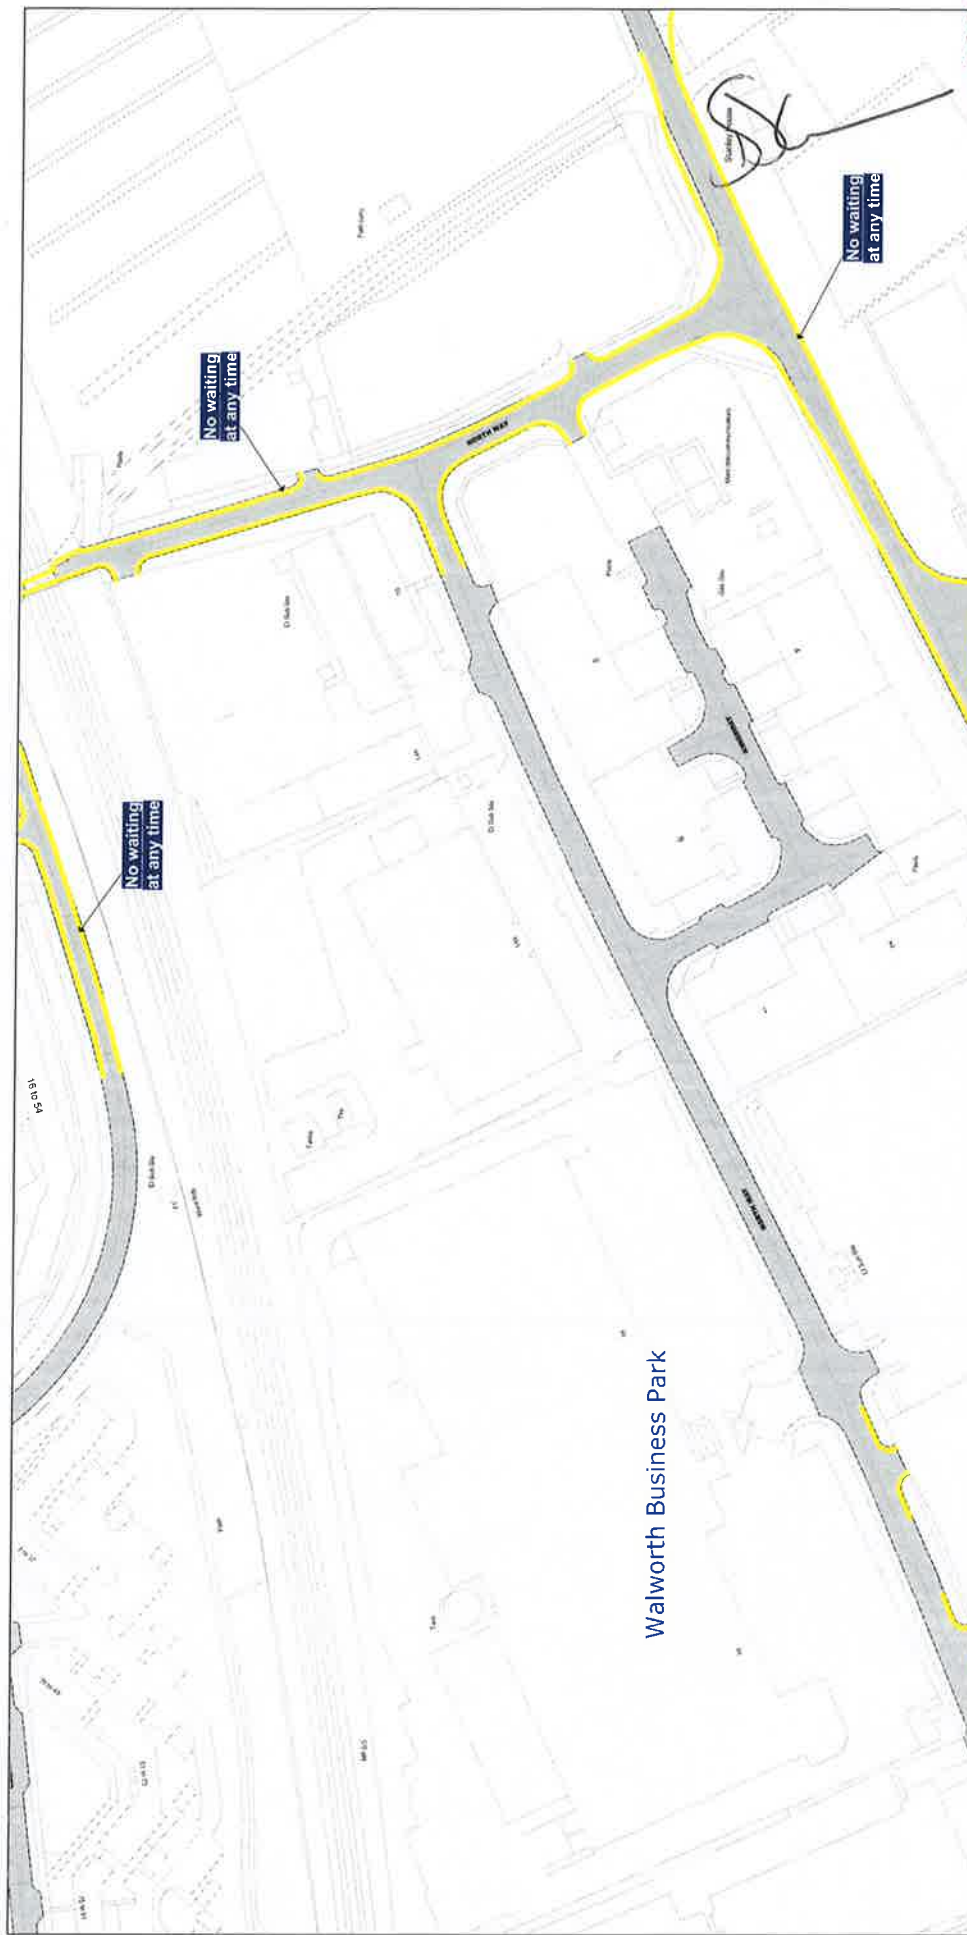


39/0257



NOTE: SEE STATIC MAP SCHEDULES LEGEND FOR RESTRICTIONS DISPLAYED

SCALE - 1 : 1250 at A3 size

This map is reproduced from Ordnance Survey material with the permission of Ordnance Survey on behalf of the Controller of His Majesty's Stationery Office © Crown Copyright. Unauthorised reproduction infringes Crown copyright and may lead to prosecution or civil proceedings. Hampshire County Council Licence No: 100019180 2026

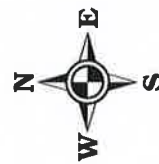


Status:

Tile Reference: Tile Ref: CC73

Sheet Revision Number: DRAFT

Sheet Active From:

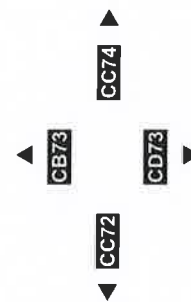

THE HAMPSHIRE COUNTY COUNCIL PROHIBITION AND RESTRICTION OF WAITING AND PARKING PLACES MAP SCHEDULES



39/0257



Status: 
 Tile Reference: Tile Ref: CC74
 Sheet Revision Number: DRAFT
 Sheet Active From:

CC75
 CC73

NOTE: SEE STATIC MAP SCHEDULES LEGEND FOR RESTRICTIONS DISPLAYED

SCALE - 1 : 1250 at A3 size
 This map is reproduced from Ordnance Survey material with the permission of Ordnance Survey on behalf of the Controller of His Majesty's Stationery Office © Crown Copyright. Unauthorised reproduction infringes Crown copyright and may lead to prosecution or civil proceedings.
 Hampshire County Council
 Licence No: 100019180 2026

