

TRAFFIC ORDER PROPOSALS – 40MPH SPEED LIMIT ON BOURNEMOUTH ROAD AT CHANDLERS FORD

Due consideration having been given to Sections 122(1) and 122(2) of the Road Traffic Regulation Act 1984 Hampshire County Council proposes making a traffic order as follows:

EFFECT OF ORDER: will be to impose a 40mph speed limit (existing de-restricted) on that length of C358 Bournemouth Road between a point 295 metres south-west of its roundabout junction (formally known as the Carrefour roundabout) which links Templars Way, Chestnut Avenue and the access road to the hypermarket and a point 300 metres south-west of that point.

The order will revoke and re-enact the provisions contained in an existing order with no change of substance save for the addition described above and minor amendments to descriptions for the purposes of clarity.

FURTHER DETAILS: A copy of this notice, the proposed order, a map showing the location and effect of the proposal, a statement of reasons and the order to be revoked may be viewed at <https://www.hants.gov.uk/community/publicnotices> or inspected during the usual office hours at the following places:

- (i) Chandlers Ford Library, Oakmount Road (Opening hours : Mondays, Wednesdays and Fridays 9 – 5; Tuesdays and Thursdays 9 – 7; Saturdays 9 – 4)
- (ii) Borough Council Offices, Eastleigh House, Upper Market Street, Eastleigh (Opening hours : Monday to Friday 8.30 – 5)
- (iii) Hampshire County Council Headquarters, The Castle, Winchester, SO23 8UJ (Opening hours : Mondays to Thursdays 8.30 – 5.15; Fridays 8.30 – 4.45)

OBJECTIONS: All objections and other representations in respect of this proposal must be sent in writing to the undersigned quoting reference:- C821/MB by 28 June 2019. All objections must state the grounds on which they are made. Persons wishing to make objections or other representations are advised that in the order-making process, objections or other representations may become publicly available and therefore the names and addresses of those persons making objections or other representations may also be made publicly available.

TITLE: The order, if made, will be known as “The Hampshire (Various Roads, Chandlers Ford) (40 Miles per Hour Speed Limit) Order 2019.”

STUART JARVIS, Director of Economy, Transport and Environment, The Castle, Winchester, SO23 8UD, email: public.notices@hants.gov.uk

**HAMPSHIRE COUNTY COUNCIL
ROAD TRAFFIC REGULATION ACT 1984**

**THE HAMPSHIRE (VARIOUS ROADS, CHANDLERS FORD)
(40 MILES PER HOUR SPEED LIMIT) ORDER 2019**

Hampshire County Council in exercise of its powers and duties under Sections, 84, 122(1) and 122(2) of the Road Traffic Regulation Act 1984, Part IV of Schedule 9 to the Act and of all other enabling powers, and after consultation with the Chief Officer of Police in accordance with Part III of Schedule 9 to the Act, hereby makes the following order:

1. In this order, and the preamble and schedule hereto :
“the Act” means the Road Traffic Regulation Act 1984;
“mph” means miles per hour; and
“road” means any length of highway or any other length of road to which the public has access, and includes bridges over which a road passes.
“special forces” has the same meaning as defined in The Road Traffic Exemptions (Special Forces) (Variation and Amendment) Regulations 2011
2. No person shall drive any vehicle at a speed exceeding 40 mph on any of those roads specified in the schedule to this order.
3. No speed limit imposed by this order applies to vehicles falling within regulation 3(4) of the Road Traffic Exemptions (Special Forces) (Variation and Amendment) Regulations 2011 when used in accordance with regulation 3(5) of those Regulations.
4. The Hampshire (Various Roads, Valley Park, Chandlers Ford) (40 Miles Per Hour Speed Limit) Order 1986 is hereby revoked.
5. This order shall come into operation on _____ 2019 and may be cited as “The Hampshire (Various Roads, Chandlers Ford) (40 Miles Per Hour Speed Limit) Order 2019.”

GIVEN this _____ day of _____ 2019

THE COMMON SEAL of HAMPSHIRE)
COUNTY COUNCIL was hereunto affixed)
in the presence of: _____)

Authorised Signatory

SCHEDULE

**Roads at Chandlers Ford in the Borough of Eastleigh
40 mph Speed Limit**


- (i) C37 Templars Way (including the roundabout at its junction with U97 School Lane) between its junction with U97 Knightwood Road / C37 Castle Lane / Raglan Close and its Roundabout junction with C358 Bournemouth Road, an approximate distance of 1296 metres.


- (ii) C37 Castle Lane between its junction with C37 Templars Way / U97 Knightwood Road and a point 130 metres south-west thereof.
- (iii) The entire length of the circulatory carriageway of the roundabout on C358 Bournemouth Road linking C37 Templars Way, C352 Chestnut Avenue, and the access road to the hypermarket (formerly known as Carrefour roundabout), an approximate distance of 240 metres.
- (iv) C358 Bournemouth Road between a point 160 metres south-west of its junction with U506 Westfield Road and its junction with the roundabout described in (iii) above, an approximate distance of 216 metres.
- (v) C358 Bournemouth Road between its junction with the roundabout described in (iii) above and a point 595 metres south-west thereof.

Legend

- Existing 40mph
- Proposed 40mph
- Existing 60mph
- Existing 60mph to be revoked

NOTE
 DO NOT SCALE FROM THIS DRAWING.
 © CROWN COPYRIGHT AND DATABASE RIGHTS 2019
 ALL RIGHTS RESERVED. ICD: 100019180

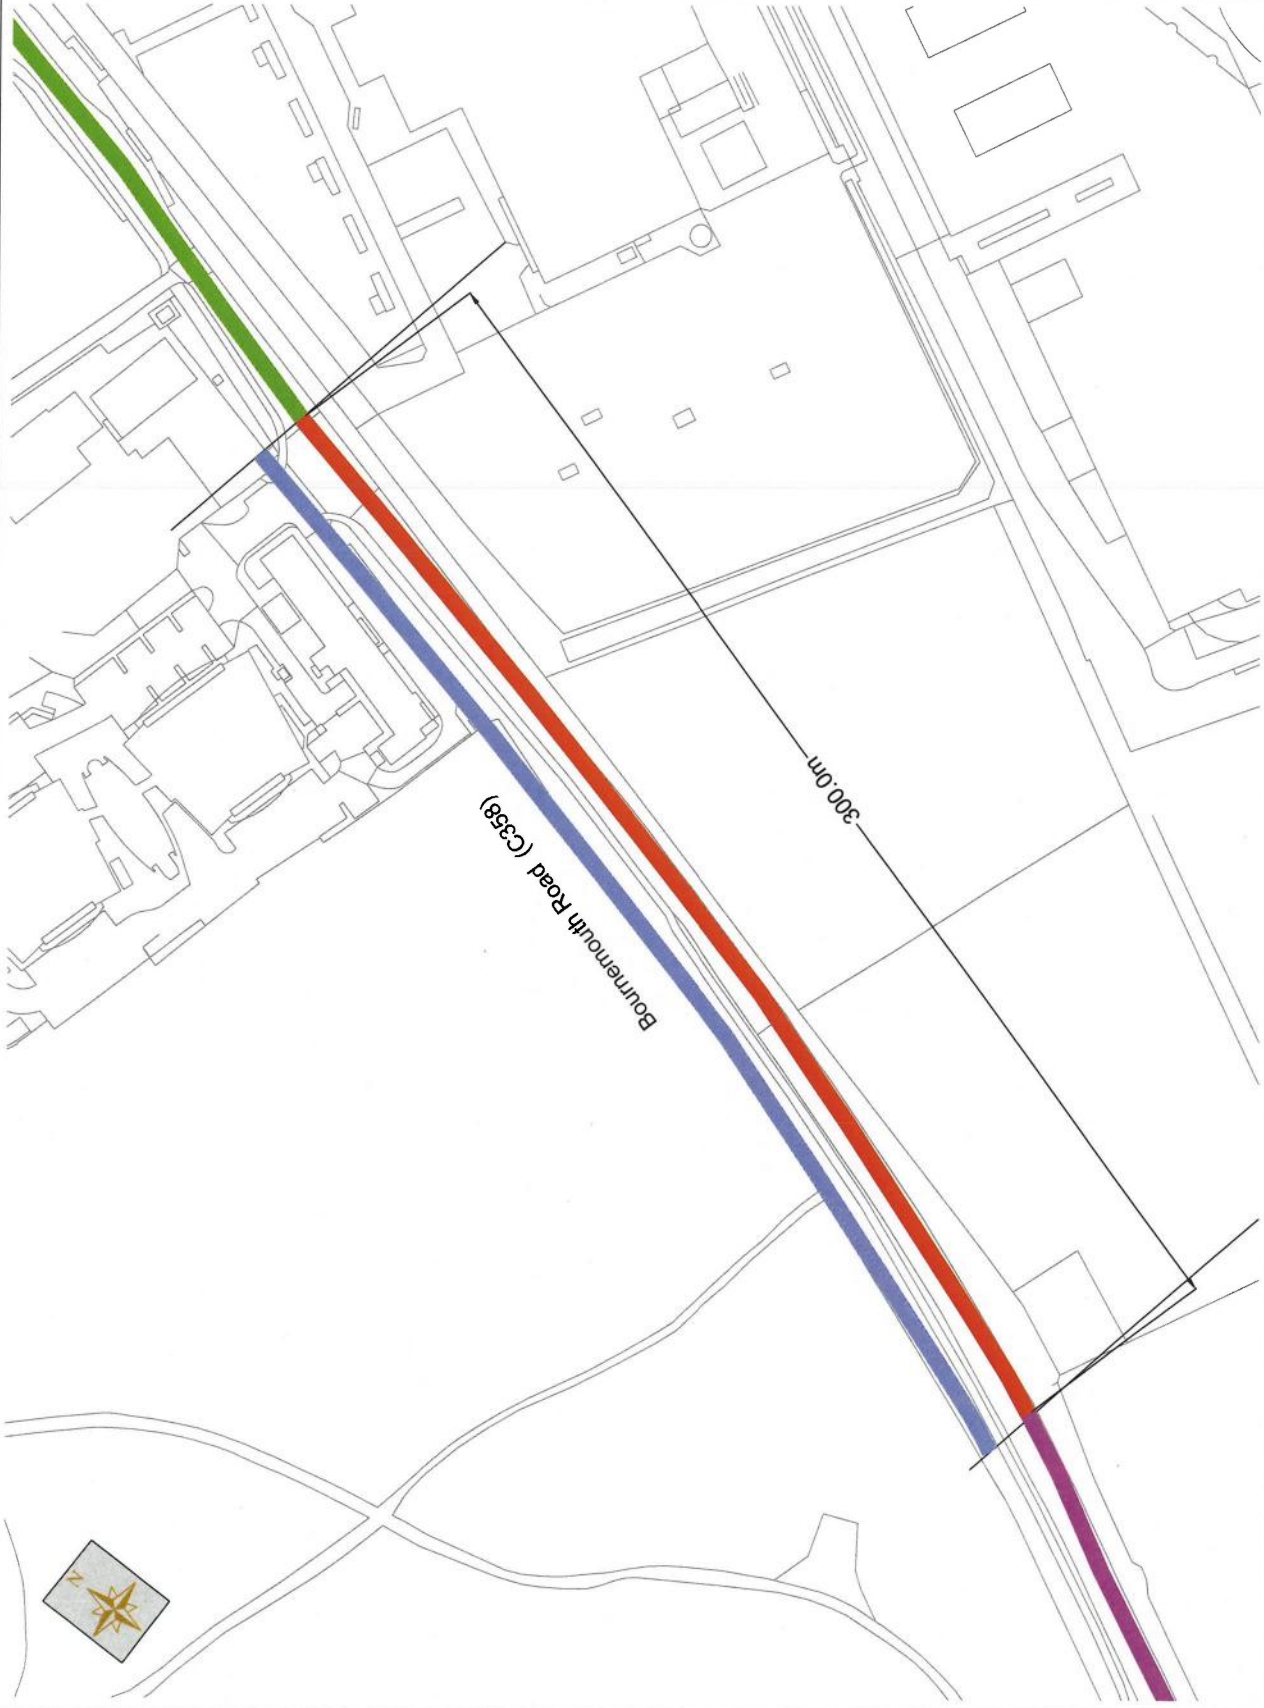

 Hampshire County Council <small>STUART JARVIS BSc (Hons) FCITR, MPhil, Director of Economy, Transport & Environment</small>		DESIGNER KH		DRAWING TITLE Village Hotel Bournemouth Road Proposed amendments to Speed Limit	
		CAD KH		Bournemouth Road	
CHECKED KH		DATE 15 May 2019		SHEET NUMBER 1 OF 1	
APPROVED KH		SCALE AS SHOWN 1:1250		ICD NUMBER VHB-16-KH-30	
REV	AMENDMENTS	DATE	CAD	CHKD	APP'D