

TRAFFIC ORDER PROPOSALS – PROHIBITION OF DRIVING IN SUN LANE, ALRESFORD

NOTICE IS HEREBY GIVEN that Hampshire County Council (“the Council”) proposes to make the above-mentioned Order, in exercise of its powers and duties under Sections 1, 2, 3, 4 and 5 of the Road Traffic Regulation Act 1984 (“the Act), and of all other enabling powers, after consultation with the Chief Officer of Police in accordance with Part III of Schedule 9 to the Act and having discharged its duty under section 122 of the Act.

GENERAL NATURE AND EFFECTS OF THE ORDER : Will be to prohibit motor vehicles from that length of Sun Lane between a point 22 metres north of the main Sun Hill Infant Access and a point 87 metres north thereof.

FURTHER DETAILS: A copy of this notice, the proposed order, a map showing the location and effect of the proposal, and a statement of reasons for making the order may be viewed at <https://www.hants.gov.uk/community/publicnotices/?typeid=5> or inspected during the usual office hours at the following places:

- (i) Winchester City Council, Colebrook Street, Winchester, SO23 9LJ (Opening hours: Monday – Thursday 08.30 – 17.00; Friday: 08.30 – 16.30)
- (ii) Alresford Library, 20 Broad Street, New Alresford, SO24 9AQ (opening hours: Tuesday & Friday: 13.00 – 17.00; Thursday & Saturday: 09.30 – 13.30)
- (iii) Hampshire County Council Headquarters, The Castle, Winchester, SO23 8UJ (Opening hours : Mondays to Thursdays 8.30 – 5.15; Fridays 8.30 – 4.45)
- (iv) Copies of the draft order, plan and statement of reasons can also be obtained by e-mailing public.notices@hants.gov.uk or by writing to Traffic Orders Team, Safer Roads and Parking, Economy, Transport and Environment, 2nd Floor, Elizabeth II Court West, The Castle, Winchester SO23 8UD quoting reference : A2168/DL

OBJECTIONS AND OTHER REPRESENTATIONS: All objections/other representations in respect of this proposal must be made in writing to The Castle, Winchester, SO23 8UD or email public.notices@hants.gov.uk quoting reference:- A2168/DL, by Friday 4th September 2026. All objections must state the grounds on which they are made. Under the requirements of current access to information legislation, any statement you make to the Council in response to this Notice may be made available to the press and to the public, who would be entitled to take copies of it if they so wished.

TITLE: The order, if made, will be known as “The Hampshire (Sun Lane, Alresford) (Prohibition of Driving) Order 2026.”

PATRICK BLOGG Director of Universal Services, The Castle, Winchester, SO23 8UD email: public.notices@hants.gov.uk

HAMPSHIRE COUNTY COUNCIL

ROAD TRAFFIC REGULATION ACT 1984

**THE HAMPSHIRE (SUN LANE, ALRESFORD) (PROHIBITION OF
DRIVING) ORDER 2026**

Hampshire County Council in exercise of its powers and duties under Sections 1, 2, 3, 4 and 5 and 122 of the Act and all other enabling powers, and after consultation with the Chief Officer of Police in accordance with Part III of Schedule 9 to the Act, hereby makes the following order:

1. In this order, and the preamble and schedule hereto:
“the Act” means the Road Traffic Regulation Act 1984;
“vehicle” includes part of a vehicle;
“causing” means permitting;
“bus” has the same meaning as in the Traffic Sign Regulations and General Directions 2016;
“road” means any length of highway or any other length of road to which the public has access and includes bridges over which a road may pass.
2. Save as in Article 3 of this order no person shall cause any motor vehicle to proceed in that length of road specified in the schedule to this order.
3. Nothing in Article 2 above shall apply if that vehicle is:
 - (i) being used for police, ambulance or fire and rescue services;
 - (ii) being used for maintenance, improvement or reconstruction of said length of road;
4. This order shall come into force on the _____ 2026 and may be cited as “The Hampshire (Sun Lane, Alresford) (Prohibition of Driving) Order 2026”.

GIVEN this _____ day of _____ 2026

THE COMMON SEAL of HAMPSHIRE)
COUNTY COUNCIL was hereunto affixed)
in the presence of:)

Authorised Signatory

SCHEDULE


Road at Alresford in the District of Winchester Prohibition of driving

Sun Lane between a point 22 metres north of the main Sun Hill Infant Access and a point 87 metres north thereof.

**THE HAMPSHIRE (SUN LANE, ALRESFORD)
(PROHIBITION OF DRIVING)
ORDER 2026**

Statement of Reason


A section of the existing carriageway is now redundant following the recent construction of the new roundabout and connecting link road on Sun Lane, constructed as part of recent development works. The section of carriageway shown in red on the plan attached to this order will be closed to motor vehicles, as it is no longer needed for through traffic.

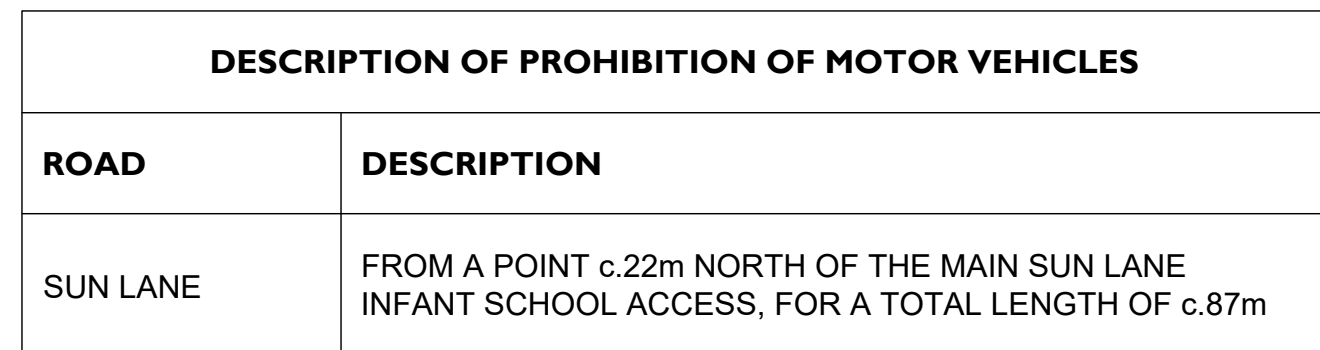

EXTENTS OF THE PROPOSED PROHIBITION OF MOTOR
VEHICLES ALONG SUN LANE – TOTAL: 87.0m

SUN LANE INFANT
SCHOOL NORTHERN
GATED ACCESS

SUN LANE INFANT
SCHOOL MAIN ACCESS

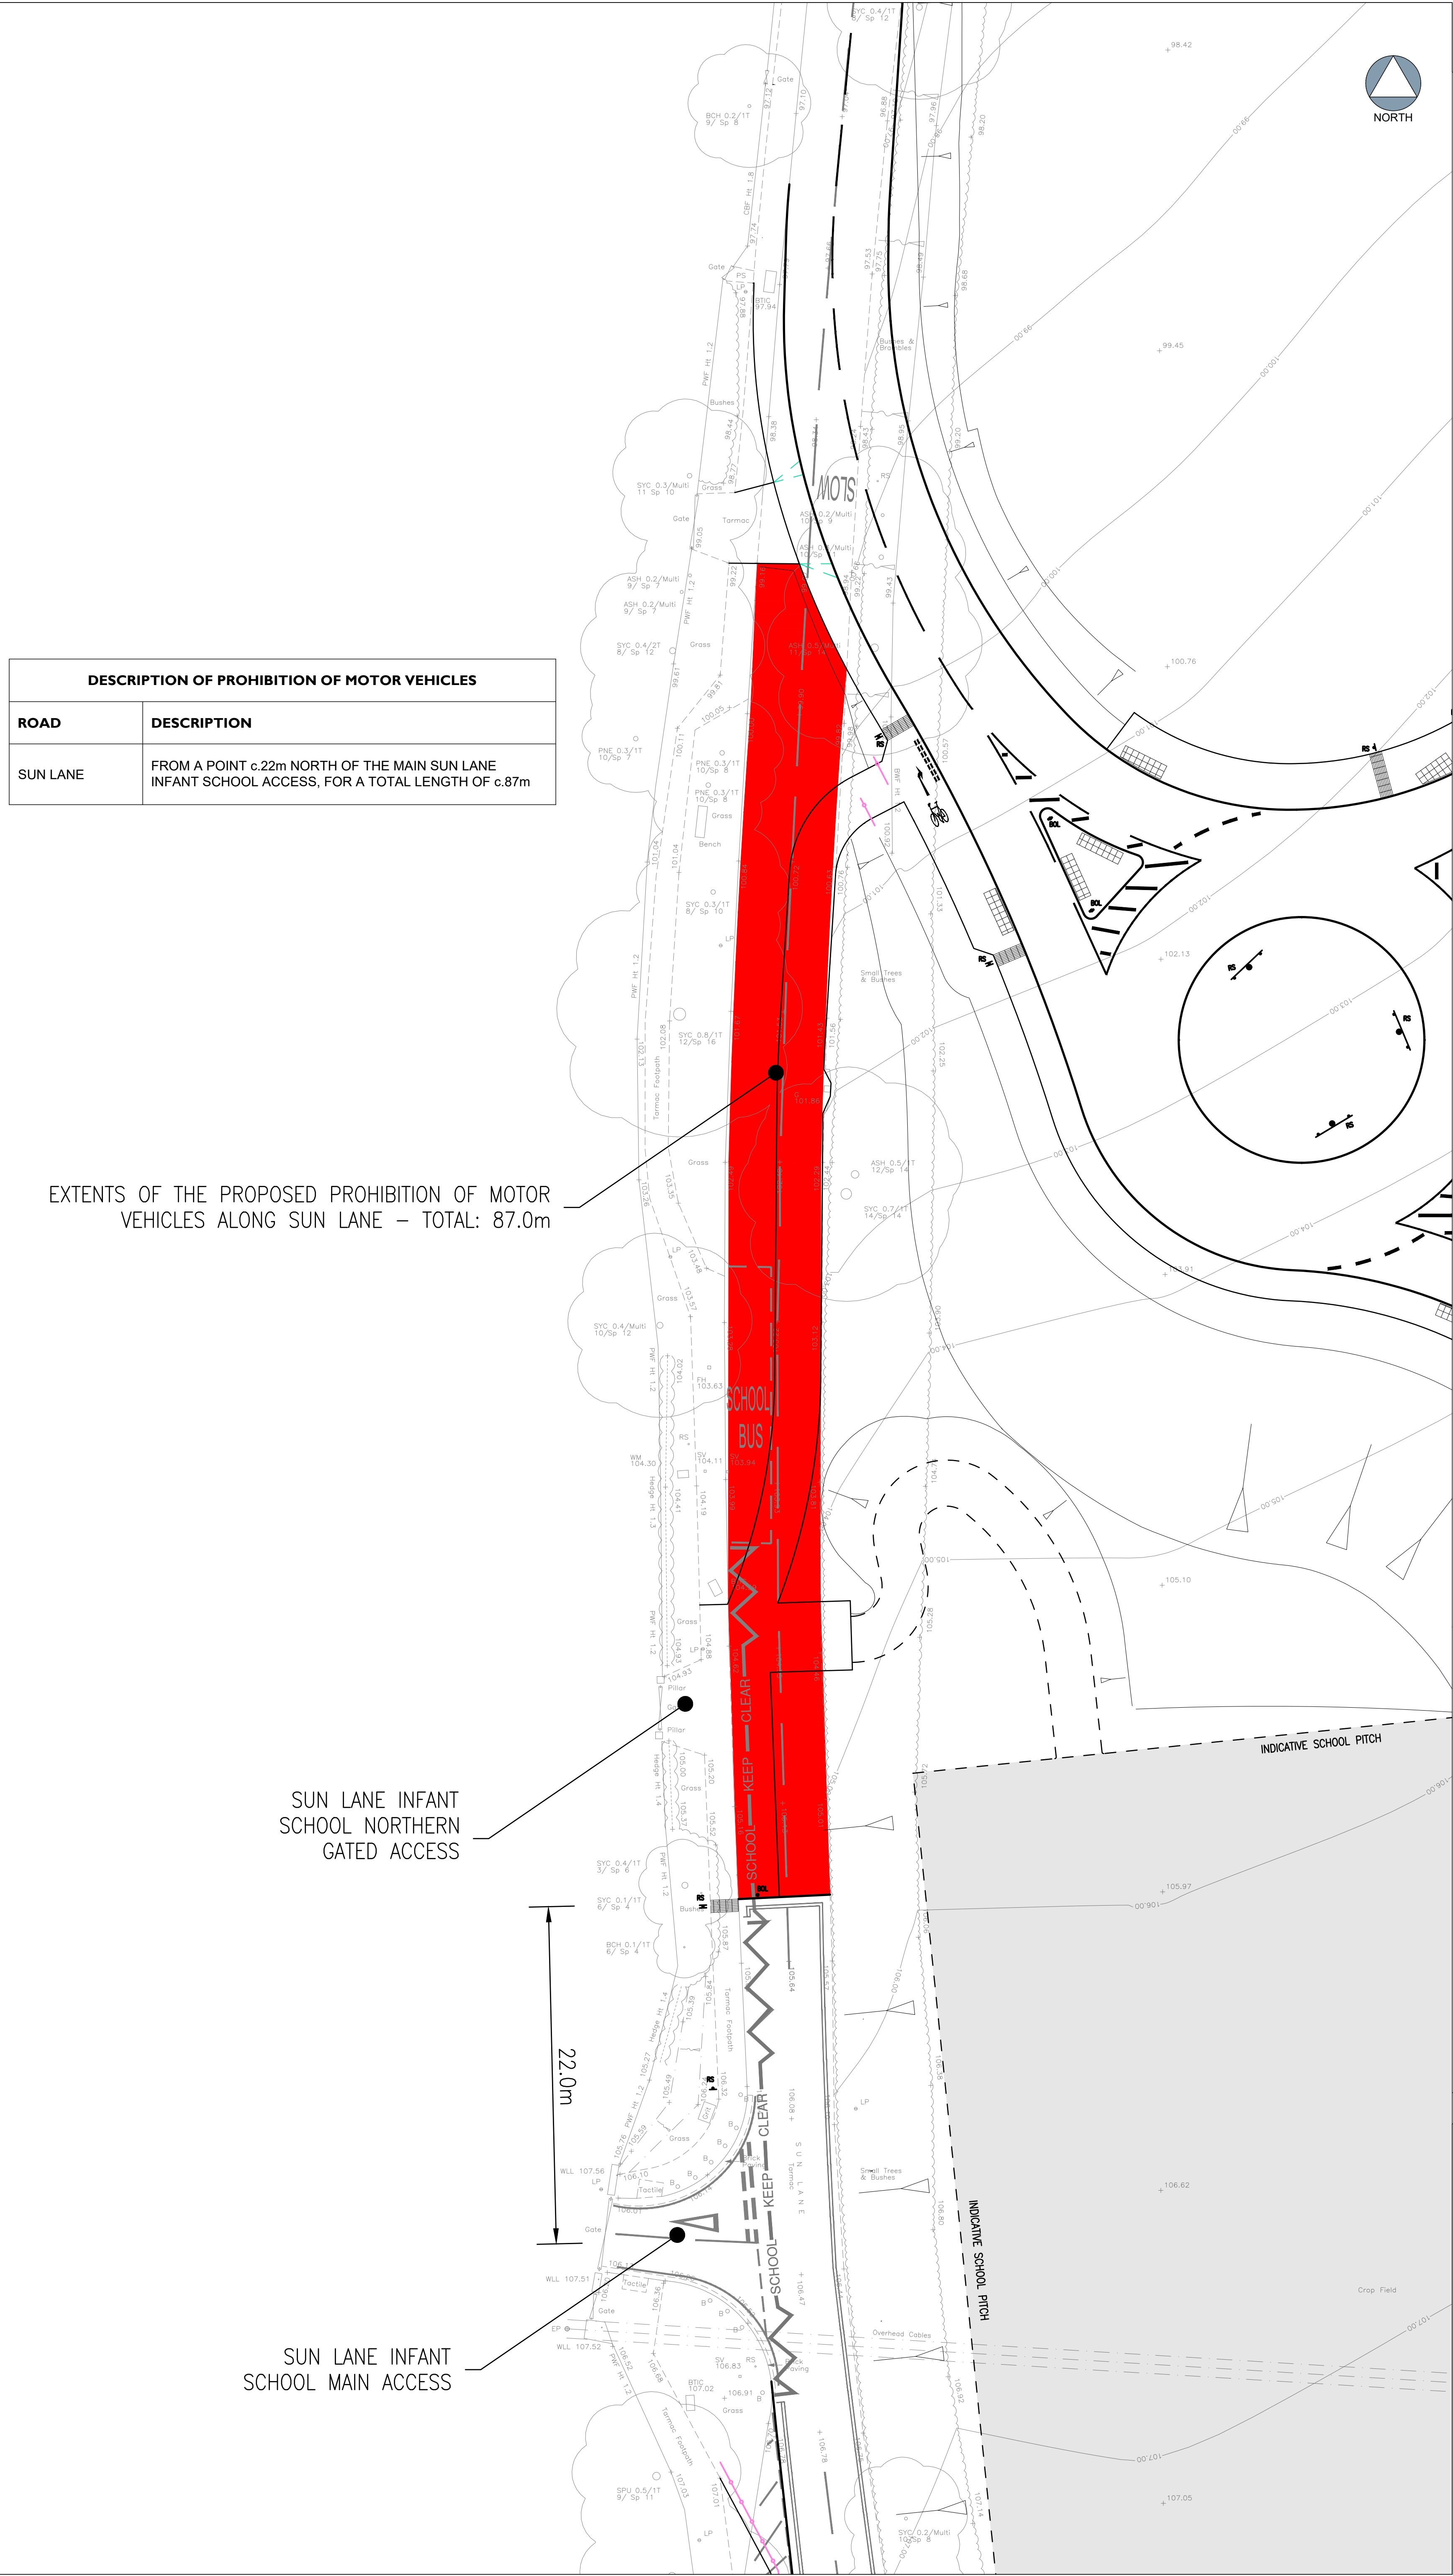

The drawings, information and data recorded in this document ("the information") is the property of Paul Basham Associates. This document and the information are solely for the use of the authorized recipient and this document may not be used, copied or reproduced in whole or part for any purposes other than which it was supplied by Paul Basham Associates. Paul Basham Associates makes no representation, undertakes no duty and accepts no responsibilities to any third party who may use or rely upon this document or the information.

GENERAL NOTES

1. THIS DRAWING IS INTENDED TO BE VIEWED IN COMBINATION WITH ALL RELEVANT ARCHITECTS, ENGINEERS, SERVICES AND SPECIALIST DRAWINGS AND SPECIFICATION.
2. ANY VARIATIONS OR DISCREPANCIES BETWEEN THESE DRAWINGS IN TERMS OF DIMENSIONS OR DETAILS SHOULD BE DRAWN TO THE ATTENTION OF THE ARCHITECT AND/OR THE ENGINEER FOR CLARIFICATION.
3. PAUL BASHAM ASSOCIATES ACCEPTS NO RESPONSIBILITY FOR THE ACCURACY OF BACKGROUND INFORMATION PRODUCED BY THIRD PARTIES - THIS MUST BE TREATED AS INDICATIVE ONLY.
4. ALL DIMENSIONS AND LEVELS ARE IN METRES, DO NOT SCALE THIS DRAWING, PRINT, PLOT OR DISK.
5. THIS DRAWING SHOULD ONLY BE USED FOR CONSTRUCTION IF THE PROJECT PHASE IN THE TITLE FRAME BELOW IS SHOWN AS "CONSTRUCTED". PAUL BASHAM ASSOCIATES TAKE NO RESPONSIBILITY FOR CONSTRUCTION WORKS UNDERTAKEN TO DRAWINGS WHICH ARE NOT MARKED UNDER THIS PHASE.

LEGEND

EXTENT OF PROHIBITION OF MOTOR VEHICLES TRO

Rev	Description	Date	By	Chkd
-----	-------------	------	----	------

 paulbasham associates The Botby, Carns Hall Estate, Farnham, PO16 8UT 01509 711 000 info@peubashamassociates.com www.paulbashamassociates.com			
Client			
Taylor Wimpey			
Project Name			
LAND EAST OF SUN LANE ALRESFORD WINCHESTER			
Title			
'TRAFFIC REGULATION ORDER' - SUN LANE PROHIBITION OF MOTOR VEHICLES			
Project Phase			
FOR INFORMATION			
Checked By	Checked Date	Drawn By	Drawn Date
EK	07.11.25	CJL	07.11.25
Client Drawing No.		Scale	
-		1:200	(AT A1 SIZE)
PBA Drawing No.			Revision
064.5013.0031			-